


NOTES
 DO NOT SCALE FROM THIS DRAWING.
 It is the Contractor's responsibility to check all governing dimensions and verify all dimensions on site before commencing any work or making any shop drawings.
 This drawing is to be read in conjunction with schedules of work, specifications, bills of quantities and other relevant information. Any discrepancies are to be reported to the Project Architect.
 Work and materials are to be in accordance with the Building Regulations and to comply with the relevant British Standards.
 This drawing is copyright of Mark Brotherton Ltd and should not be reproduced in whole or part without their written permission.




FRONT ELEVATION



REAR ELEVATION

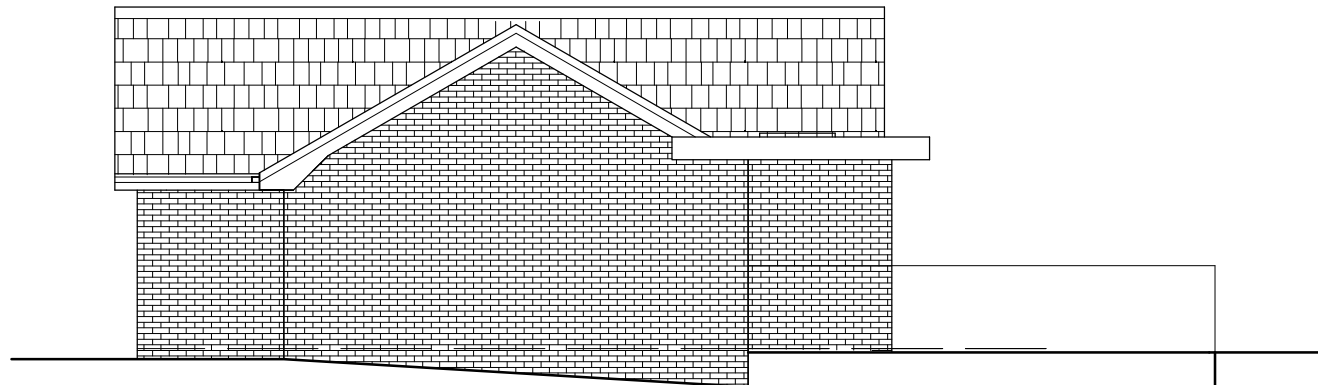

SIDE ELEVATION

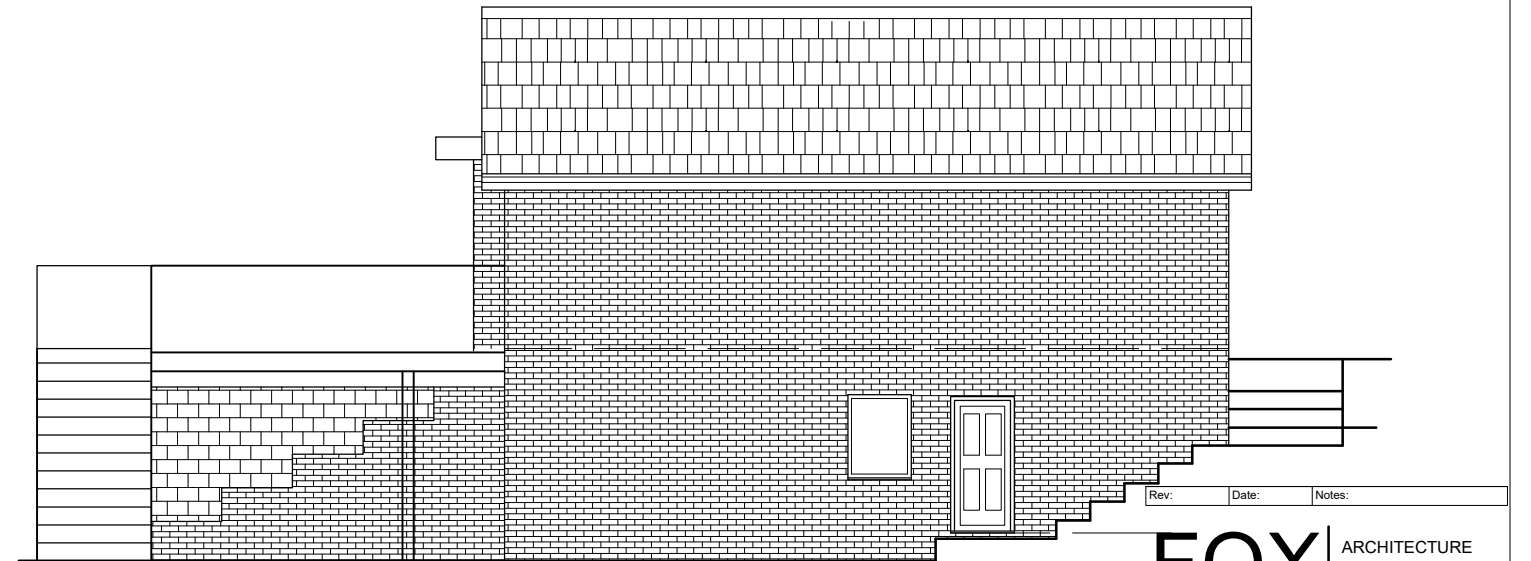

Construction

Walls - Brickwork & stone to match existing
 Roof - Tiles to match existing, Flat roof single ply roofing membrane with lantern
 Windows - Powder coated aluminium with double glazed units to match existing

Rev: Date: Notes:

FOX ARCHITECTURE & DESIGN

Fox Cottage, Whitley Road, Whitley
 West Yorkshire, WF12 0LU
 T 01924 459231
 E info@foxarchitecture.co.uk
 www.foxarchitecture.co.uk

Client: Mr & Mrs Chadderton

Project: 129 High Street
 Thornhill, Dewsbury
 WF12 0PR

Drawing: Proposed Elevations

Date: Jan 2023 Scale: 1:100 @ A3

Drawing No: 2225/111 Rev: