


INFORMATION CONTAINED ON THIS DRAWING MUST NOT BE REPRODUCED IN ANY FORM WITHOUT PRIOR WRITTEN CONSENT FROM STUDIO VC.

DO NOT SCALE FROM THIS DRAWING.


ALL CONTRACTORS ARE RESPONSIBLE FOR TAKING THEIR OWN SITE DIMENSIONS AND ANY DISCREPANCIES ARE TO BE REPORTED DIRECTLY TO STUDIO VC.

STRUCTURAL ALTERATIONS ARE TO BE CARRIED OUT IN ACCORDANCE WITH THE APPOINTED STRUCTURAL ENGINEERS DRAWINGS & CALCULATIONS. WORKS ARE TO BE CHECKED AT RELEVANT STAGES BY BOTH THE STRUCTURAL ENGINEER AND THE BUILDING INSPECTOR.



THIS DRAWING IS TO BE READ IN CONJUNCTION WITH ANY APPROVED LOCAL AUTHORITY / BUILDING CONTROL APPLICATIONS AND IN ACCORDANCE WITH RELEVANT BRITISH AND EUROPEAN STANDARDS.

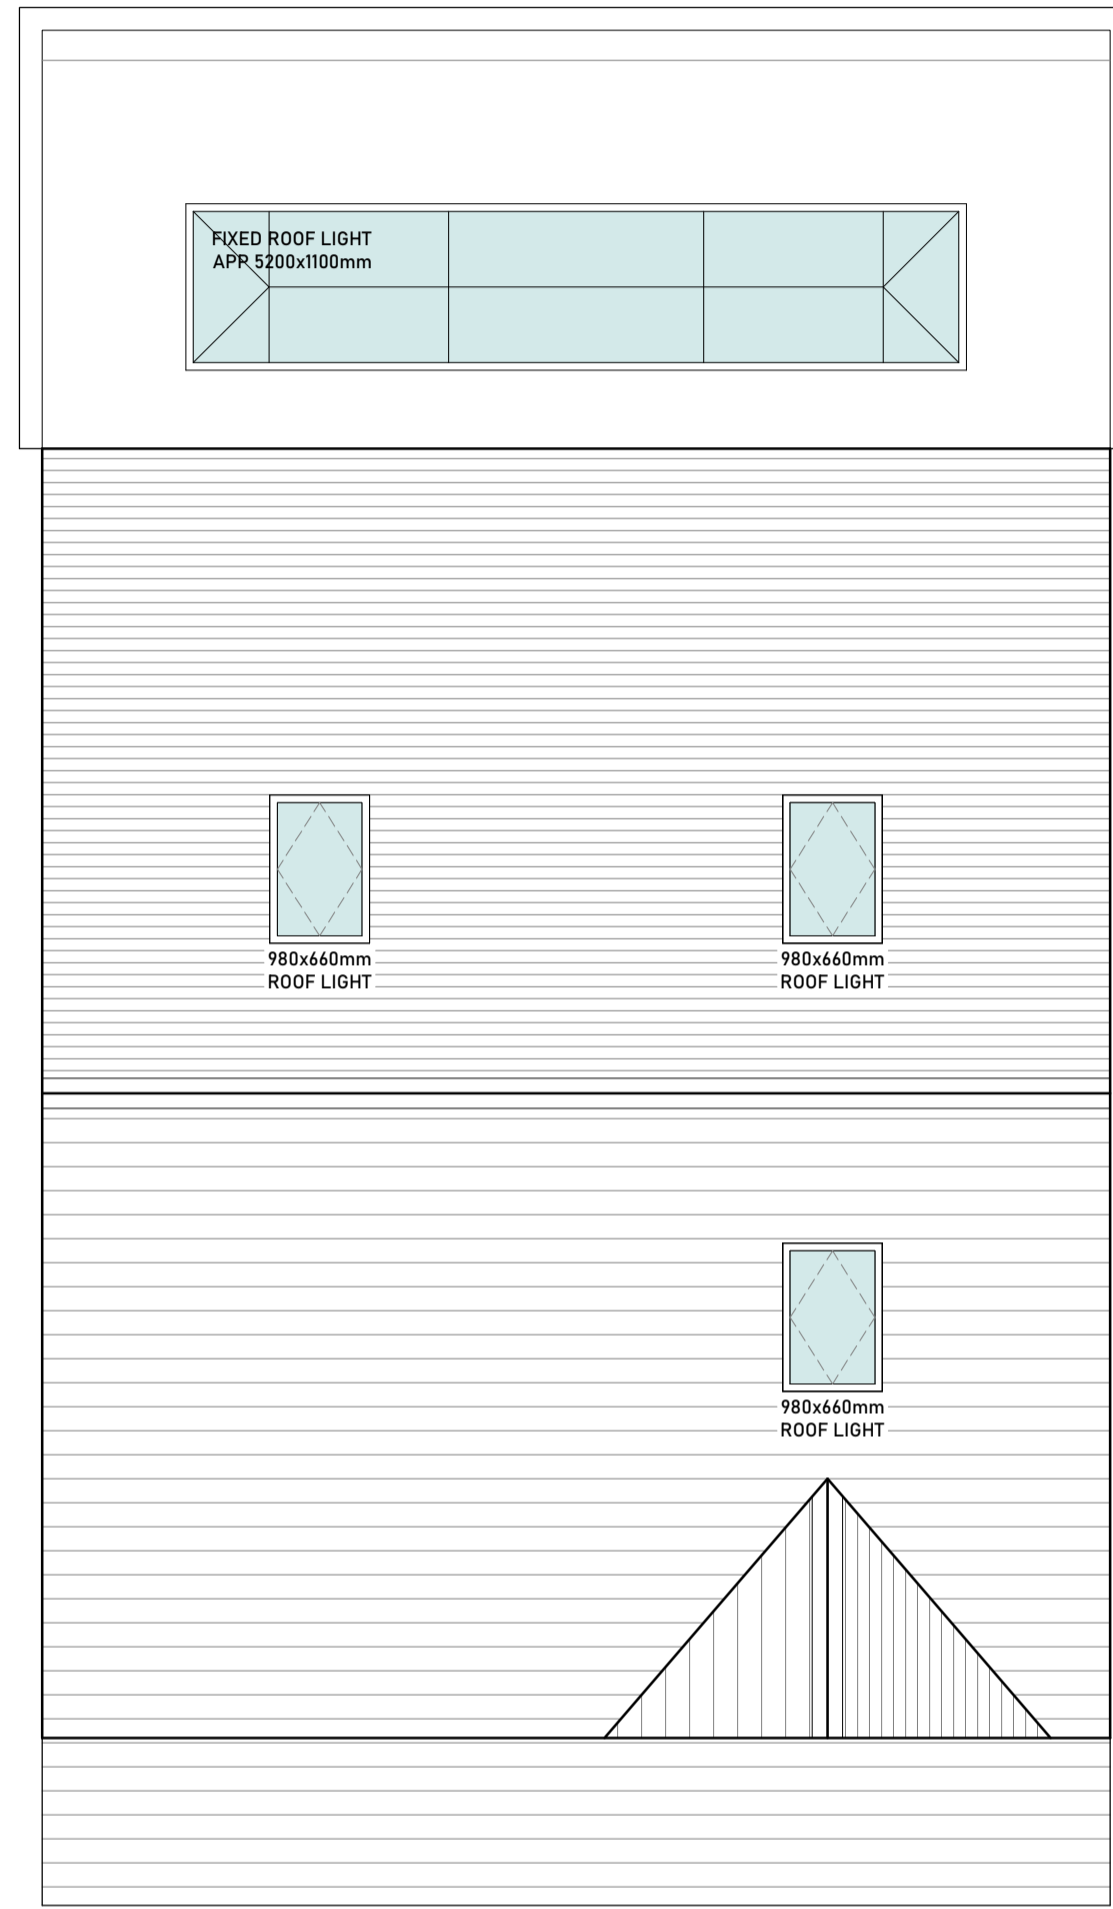


PROPOSED ROOF PLAN  
Scale 1:50 at A1

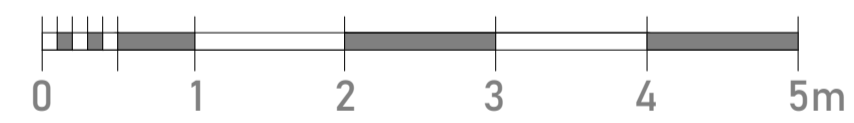

Meters

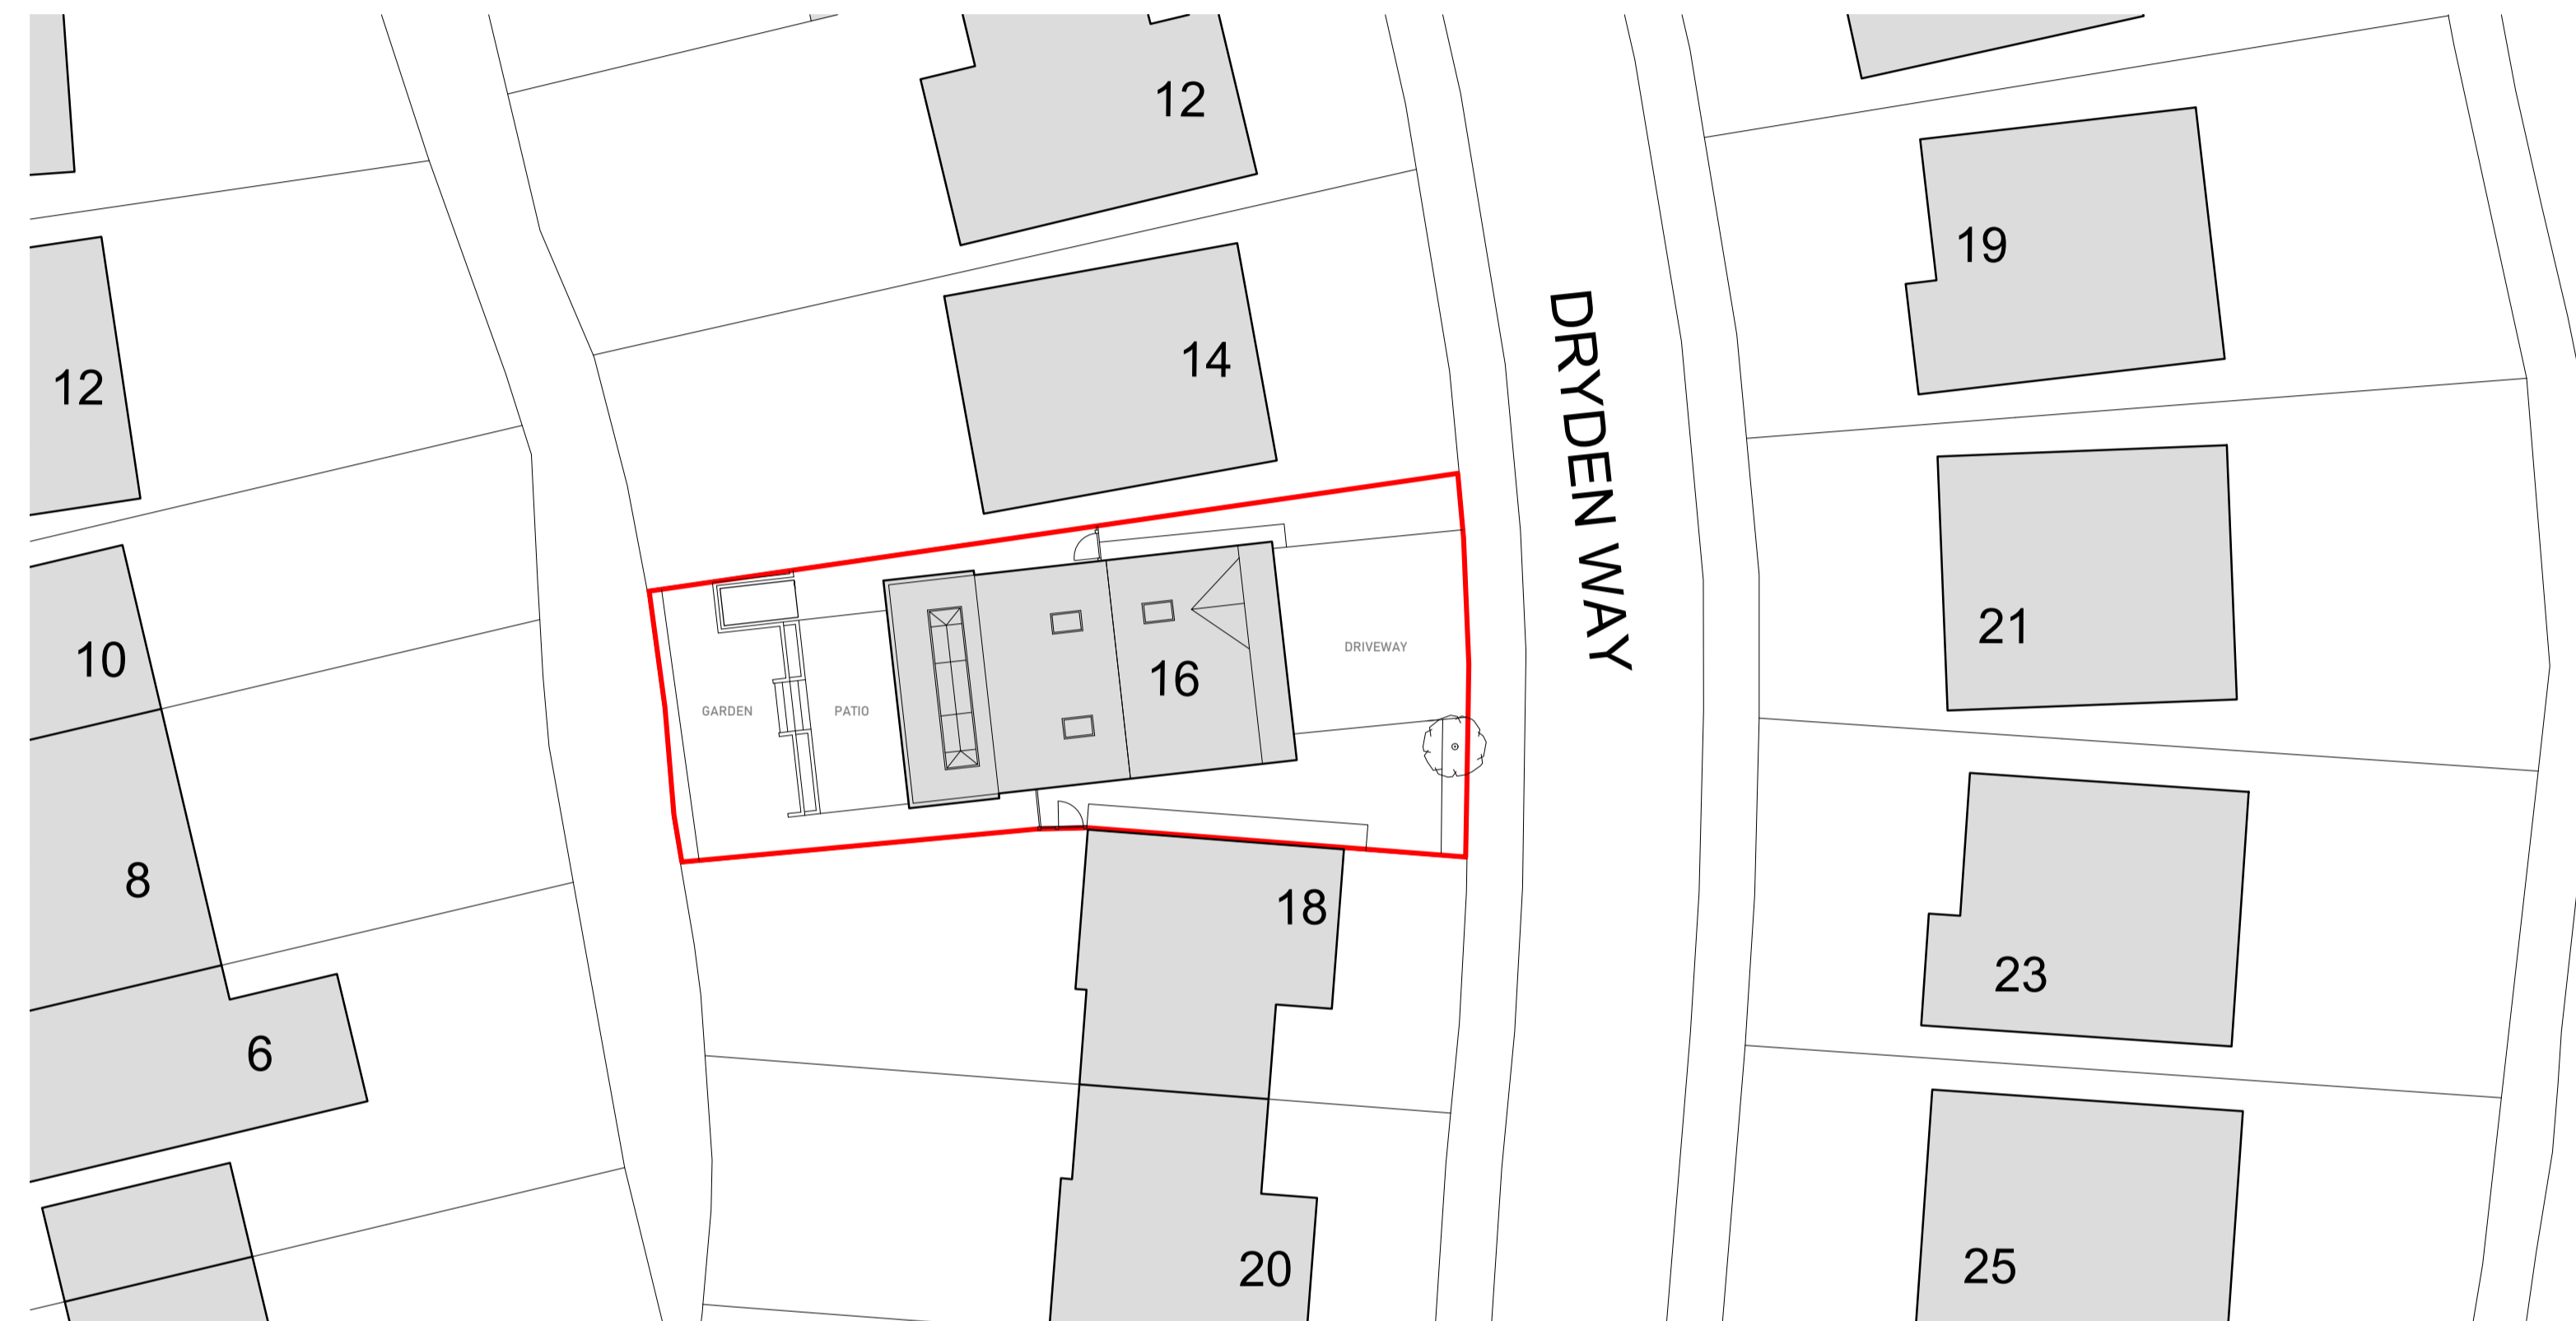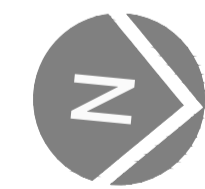

PROPOSED SITE PLAN  
Scale 1:200 at A1

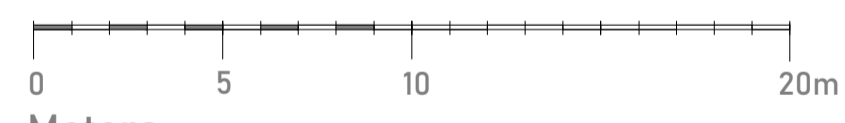

Meters



REV



CLIENT  
TOM & HAYLEY GRIFFITHS

PROJECT  
16 DRYDEN WAY  
LINDLEY  
HUDDERSFIELD  
HD3 3ZH

DRAWING TITLE  
PROPOSED ROOF & SITE PLAN

SCALE: 1:50 & 1:200 at A1  
DATE: DEC '22  
DRAWN: CH

DRAWING NO. REVISION

22-43-05 -

STUDIO VC, FARNLEY HEY, FARNLEY TYS, HUDDERSFIELD, HD4 6TY  
t: 01484 667112 e: hello@studiovc.co.uk www.studiovc.co.uk