


INFORMATION CONTAINED ON THIS DRAWING MUST NOT BE REPRODUCED IN ANY FORM WITHOUT PRIOR WRITTEN CONSENT FROM STUDIO VC.

DO NOT SCALE FROM THIS DRAWING.


ALL CONTRACTORS ARE RESPONSIBLE FOR TAKING THEIR OWN SITE DIMENSIONS AND ANY DISCREPANCIES ARE TO BE REPORTED DIRECTLY TO STUDIO VC.

STRUCTURAL ALTERATIONS ARE TO BE CARRIED OUT IN ACCORDANCE WITH THE APPOINTED STRUCTURAL ENGINEERS DRAWINGS & CALCULATIONS. WORKS ARE TO BE CHECKED AT RELEVANT STAGES BY BOTH THE STRUCTURAL ENGINEER AND THE BUILDING INSPECTOR.


THIS DRAWING IS TO BE READ IN CONJUNCTION WITH ANY APPROVED LOCAL AUTHORITY / BUILDING CONTROL APPLICATIONS AND IN ACCORDANCE WITH RELEVANT BRITISH AND EUROPEAN STANDARDS.

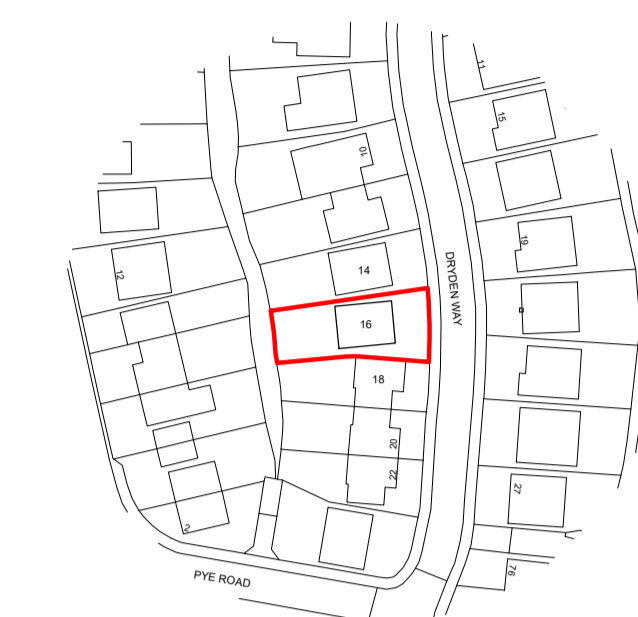

SITE LOCATION PLAN
Scale 1:1250 at A1

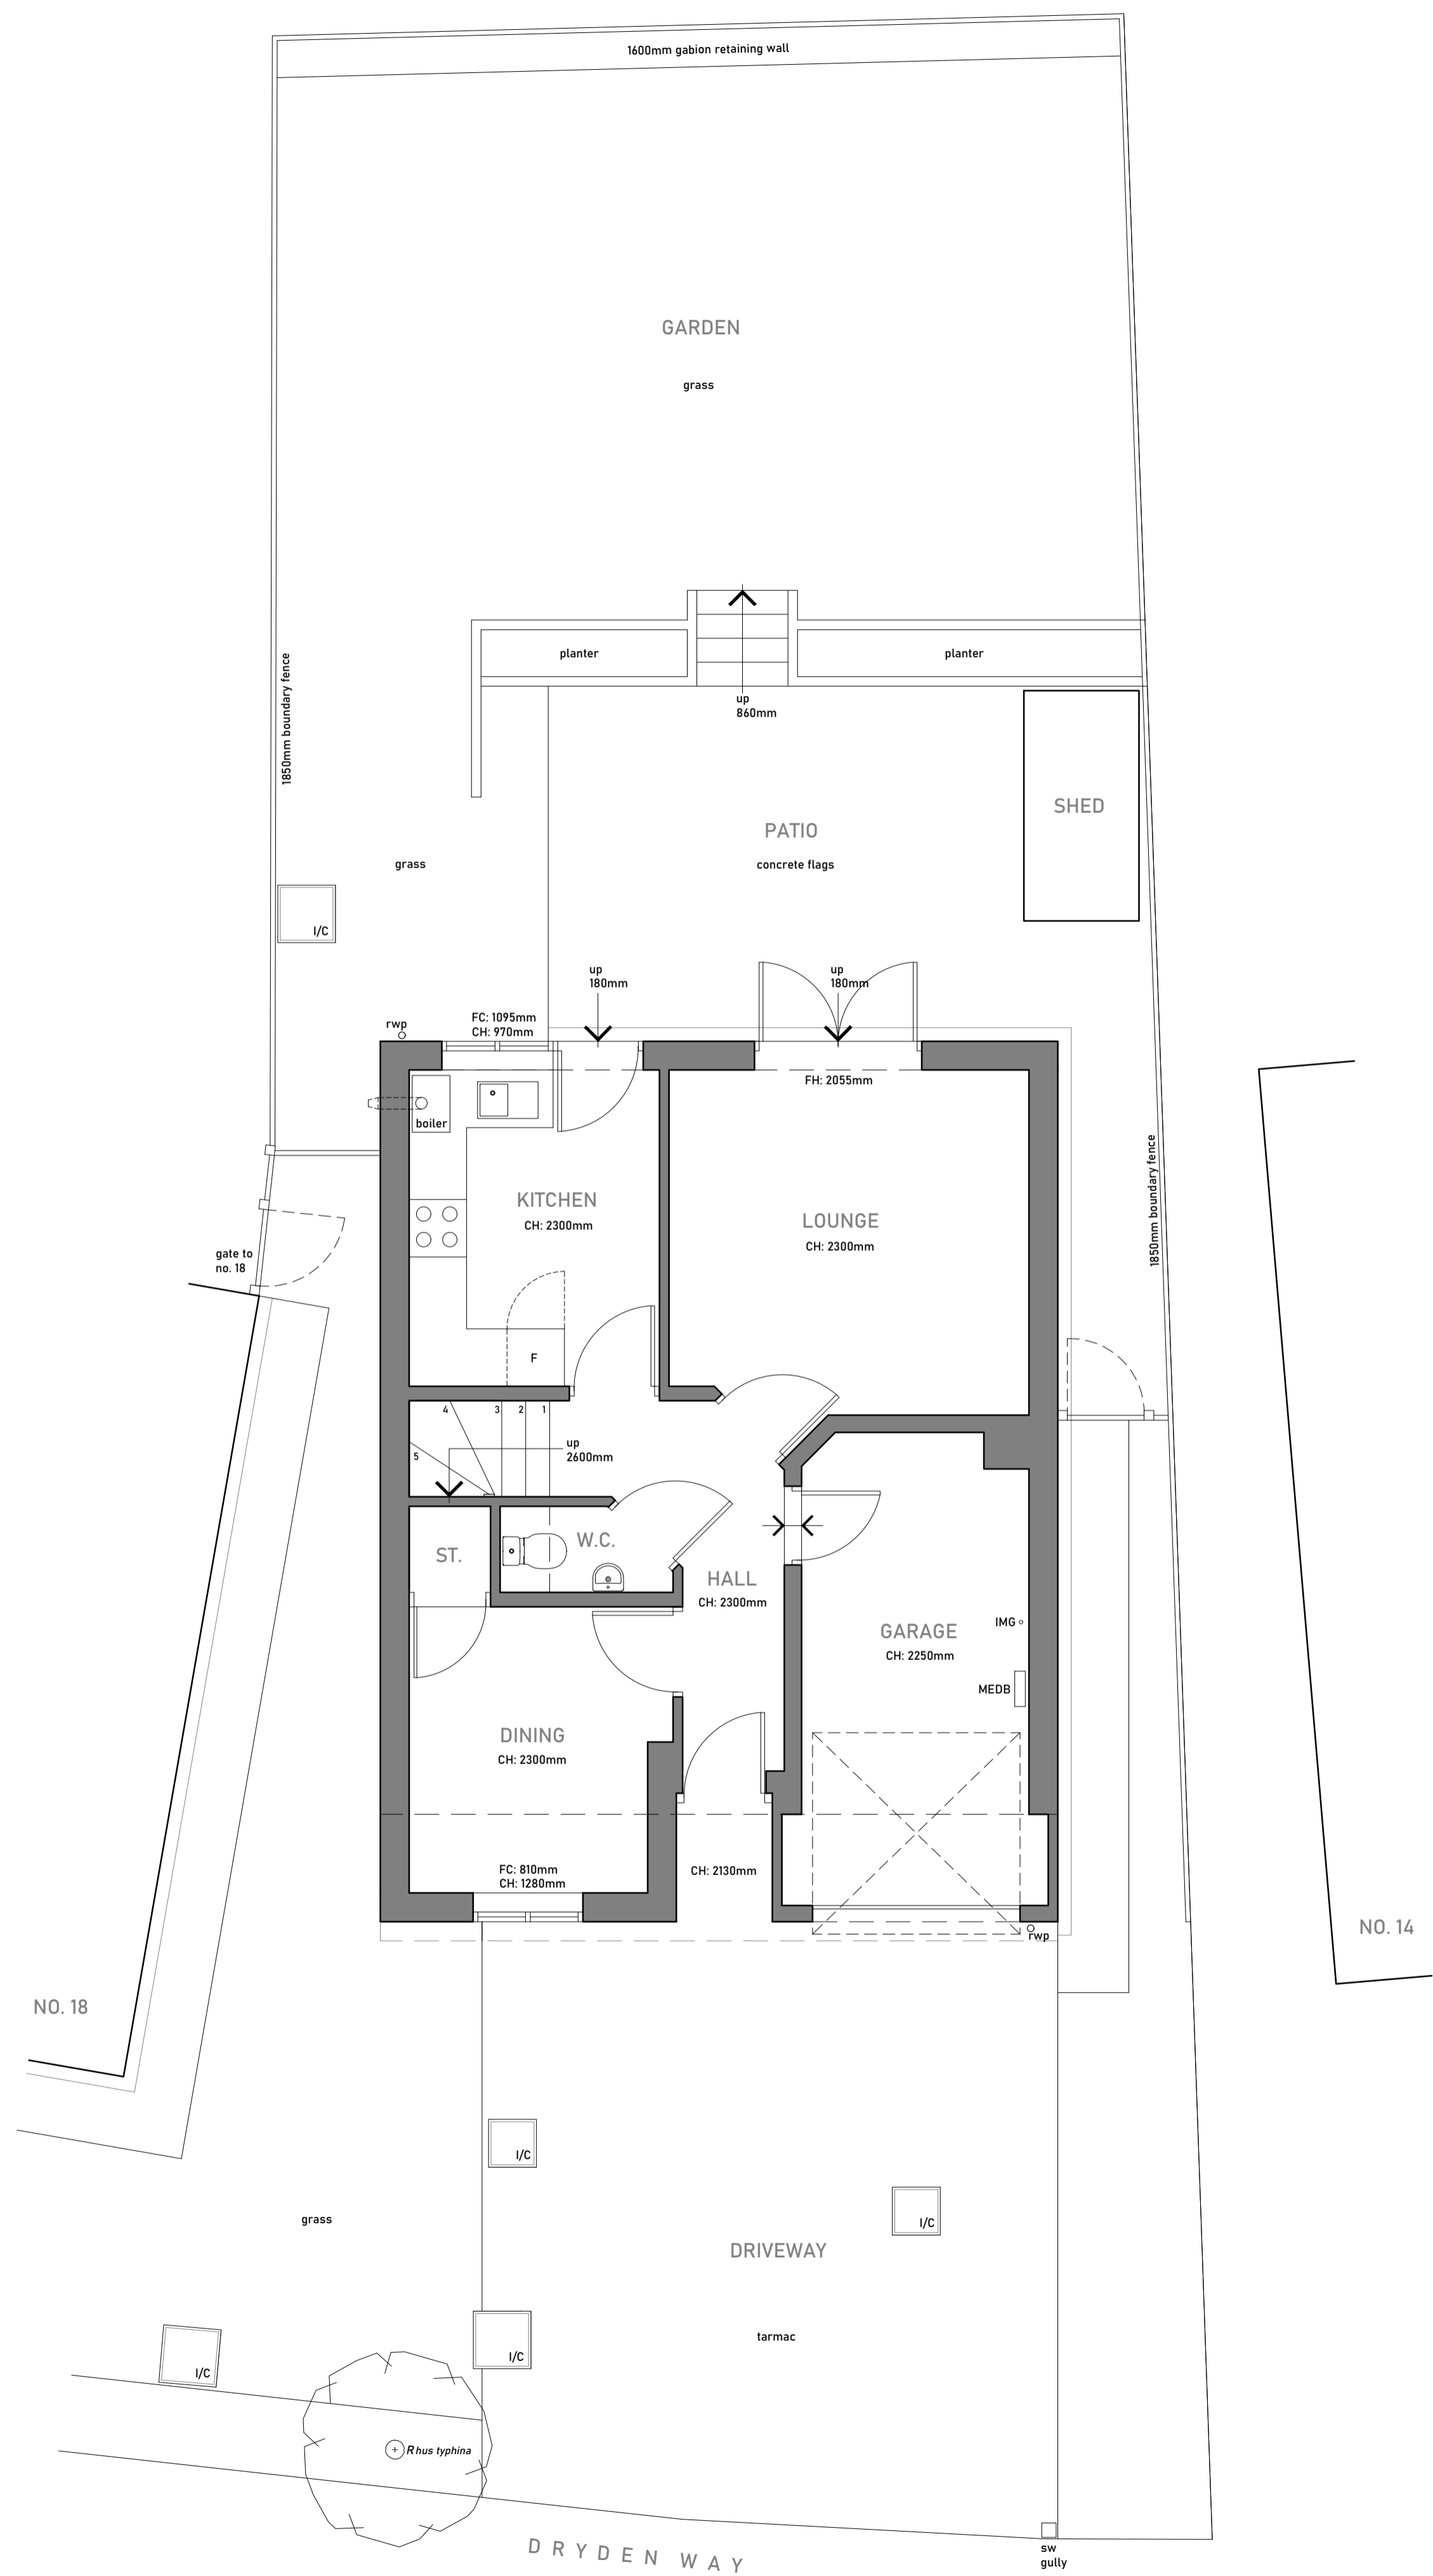

EXISTING GROUND FLOOR PLAN
Scale 1:50 at A1

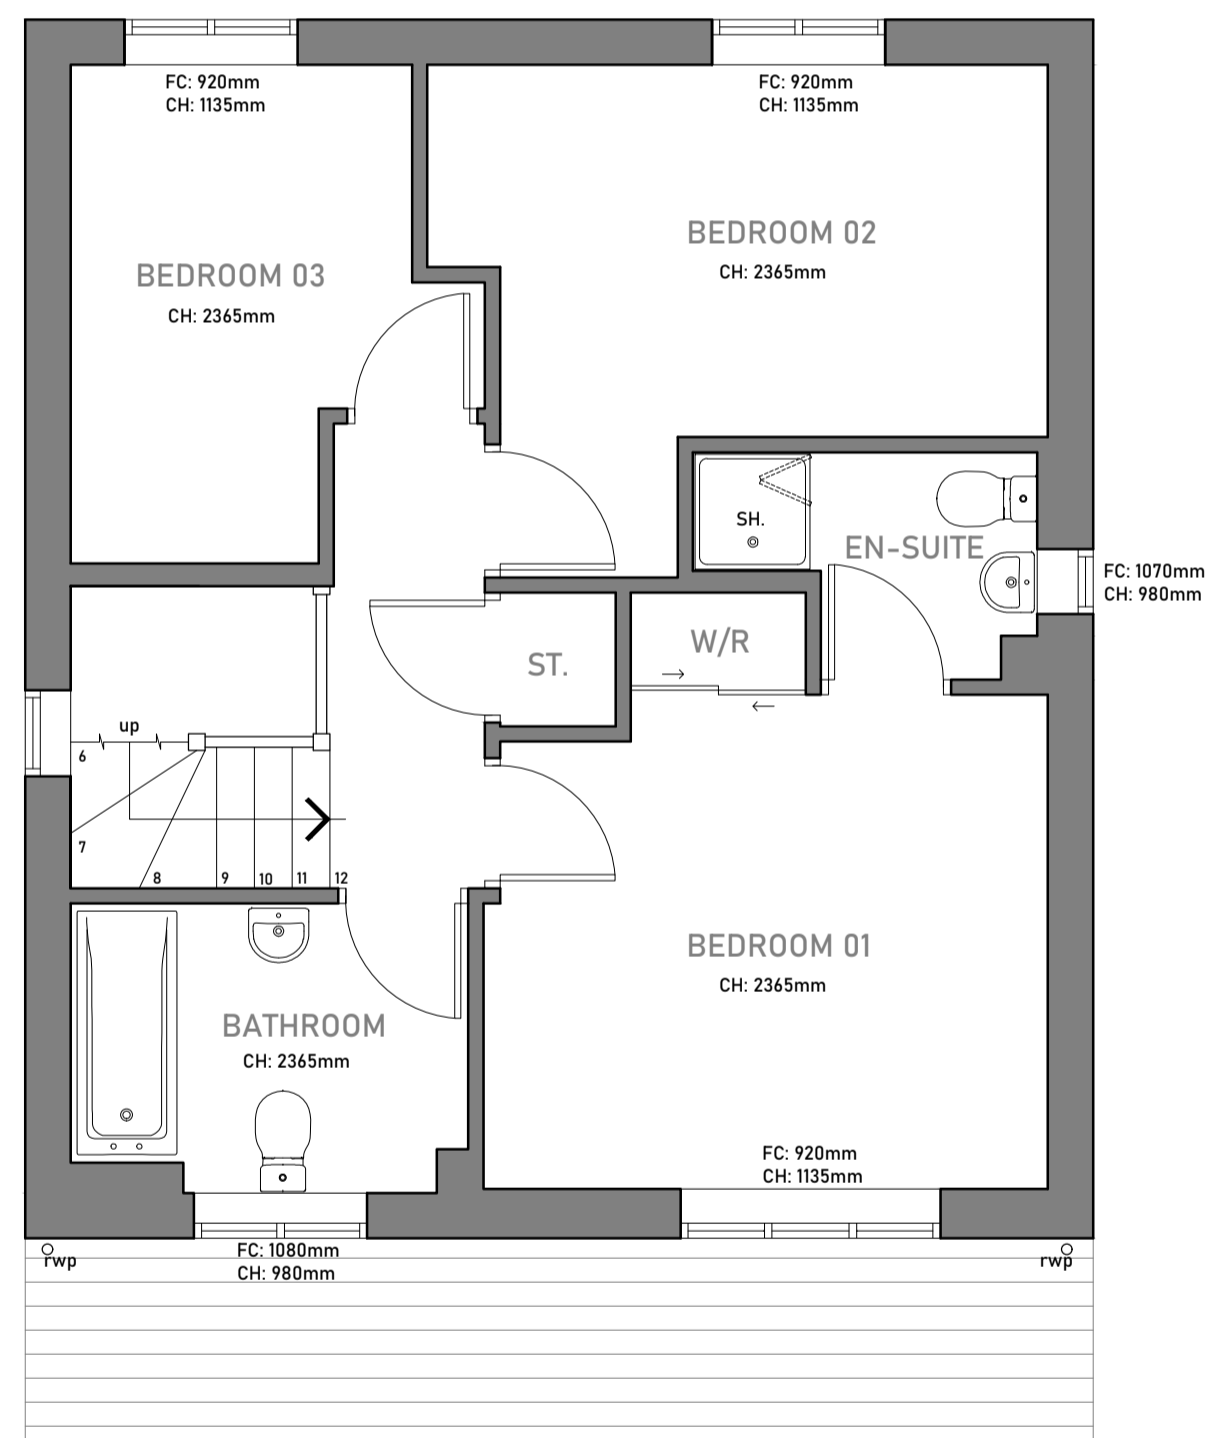

EXISTING FIRST FLOOR PLAN
Scale 1:50 at A1



Scale



REV	DESCRIPTION



CLIENT
TOM & HAYLEY GRIFFITHS

PROJECT
**16 DRYDEN WAY
LINDLEY
HUDDERSFIELD
HD3 3ZH**

DRAWING TITLE
**EXISTING GROUND & FIRST
FLOOR PLANS**

SCALE: 1:50 at A1
DATE: NOV '22
DRAWN: CH

DRAWING NO. **22-43-01** REVISION **-**