




Only figured dimensions should be used.  
 Scaled dimensions should be checked with the Architect.  
 This drawing together with the design, is the property and copyright  
 of the Architect and must not be reproduced without written  
 permission

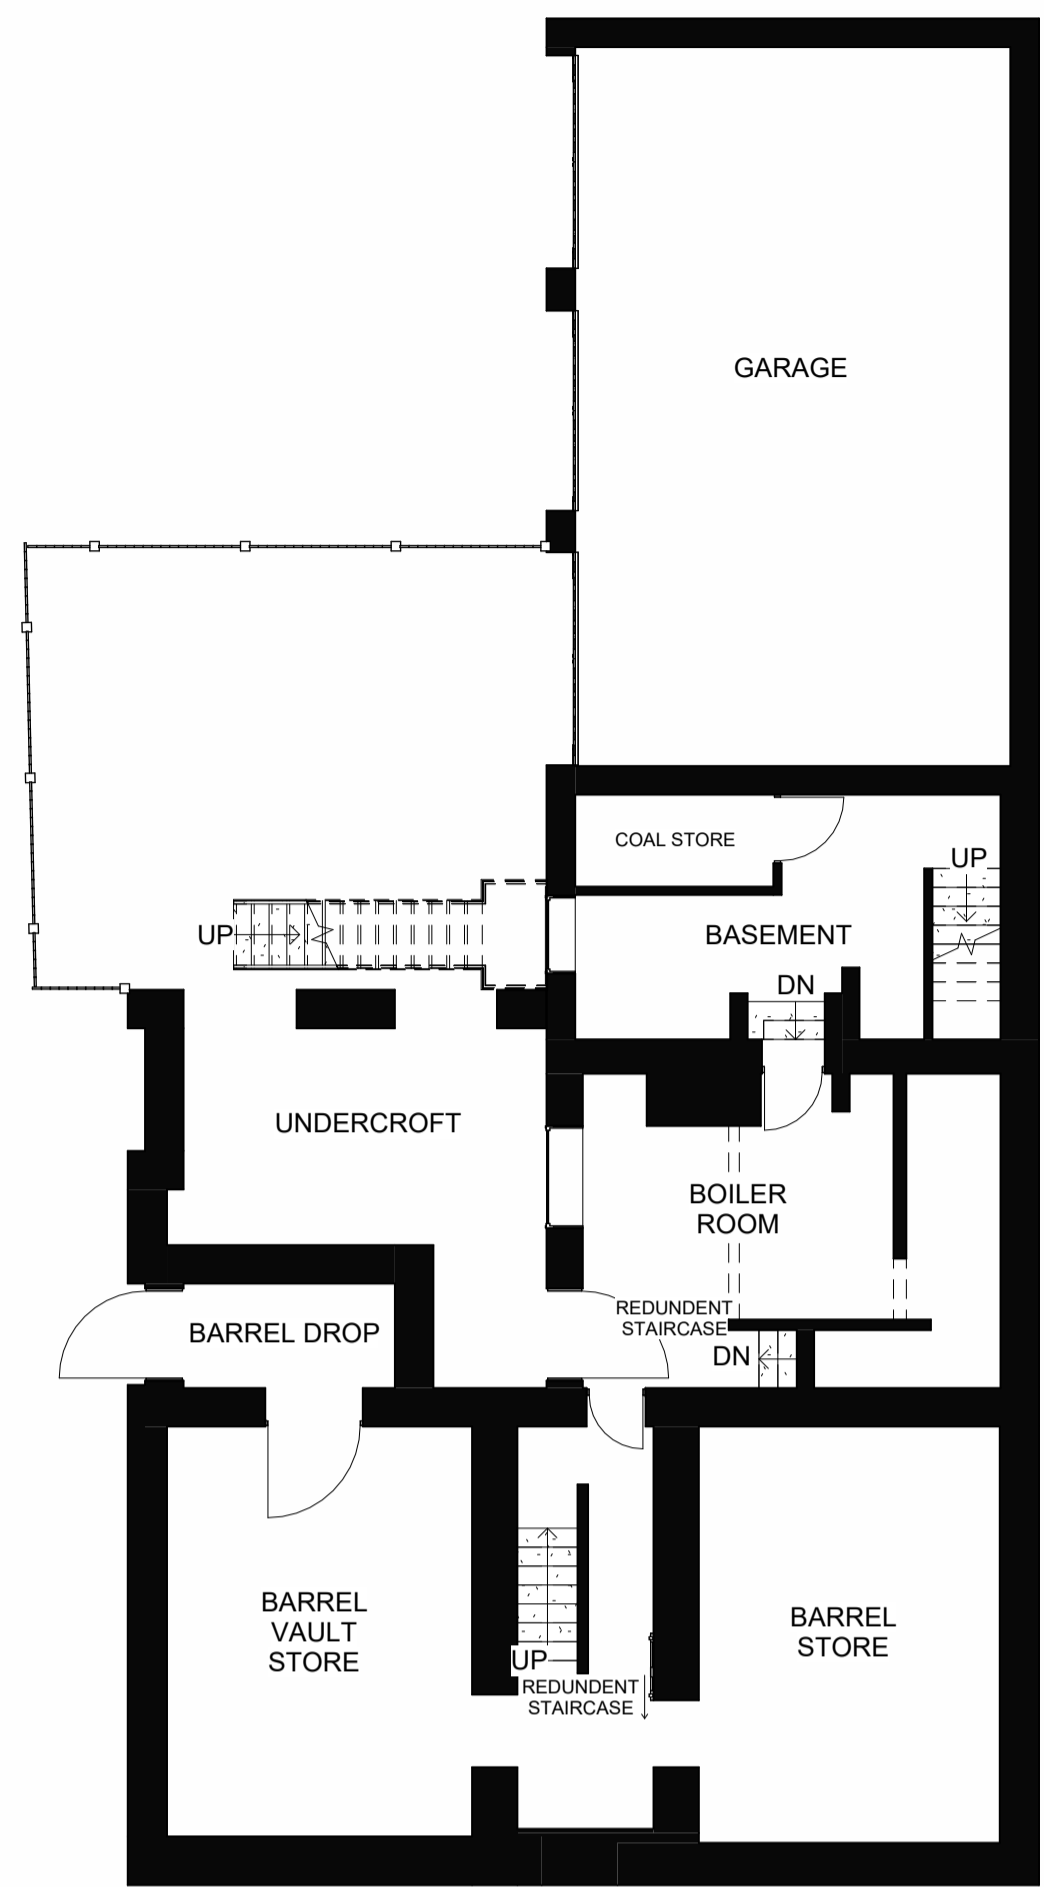

BASEMENT PLAN

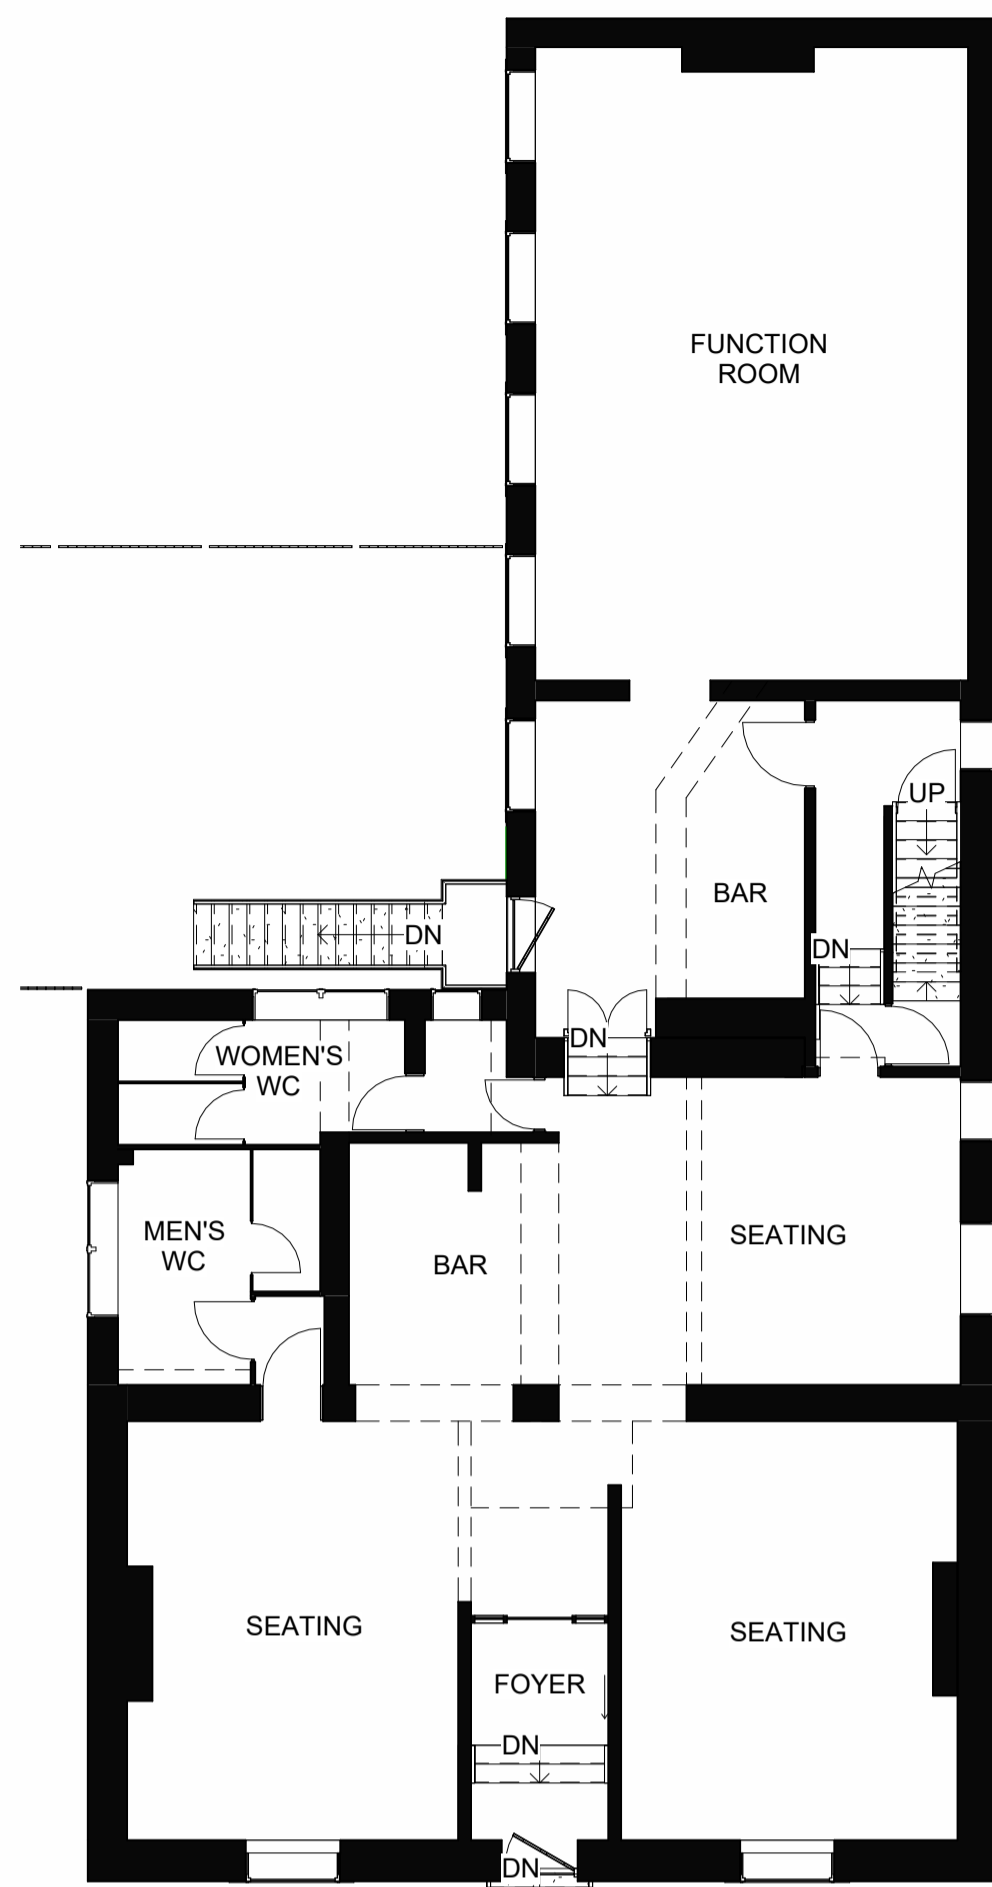

GROUND FLOOR PLAN

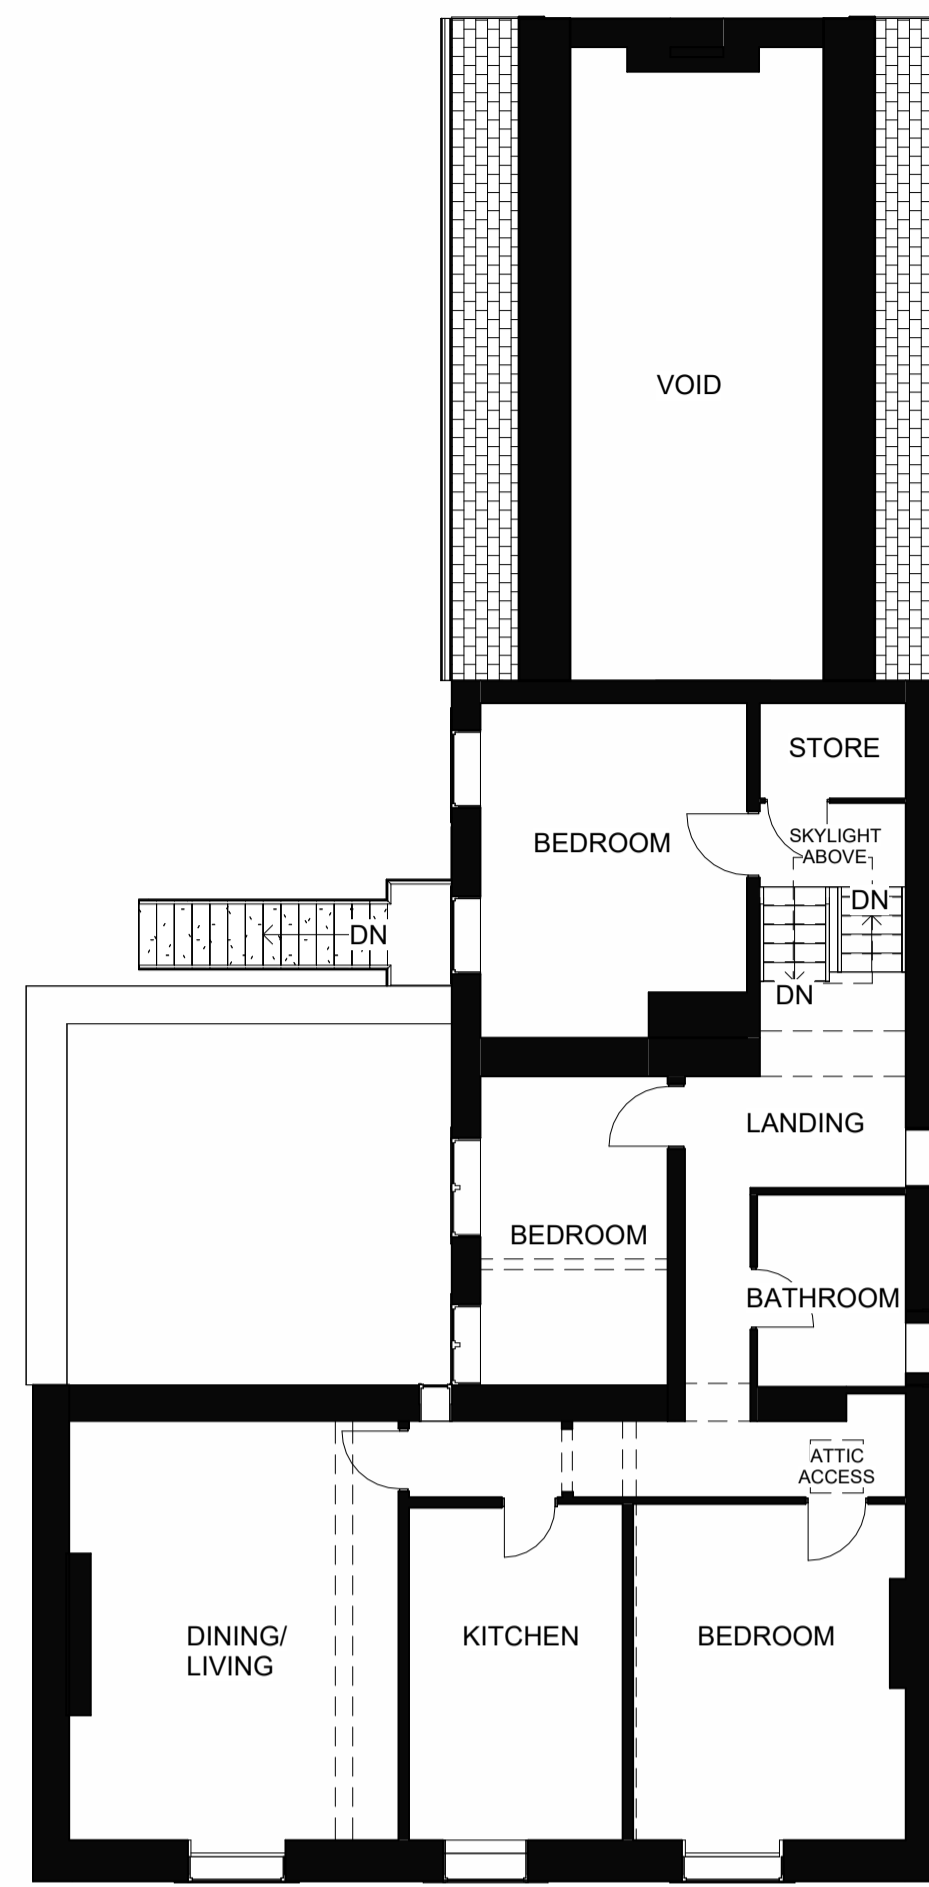

FIRST FLOOR PLAN

3D FRONT



3D REAR




ELEVATION A



ELEVATION B



ELEVATION C

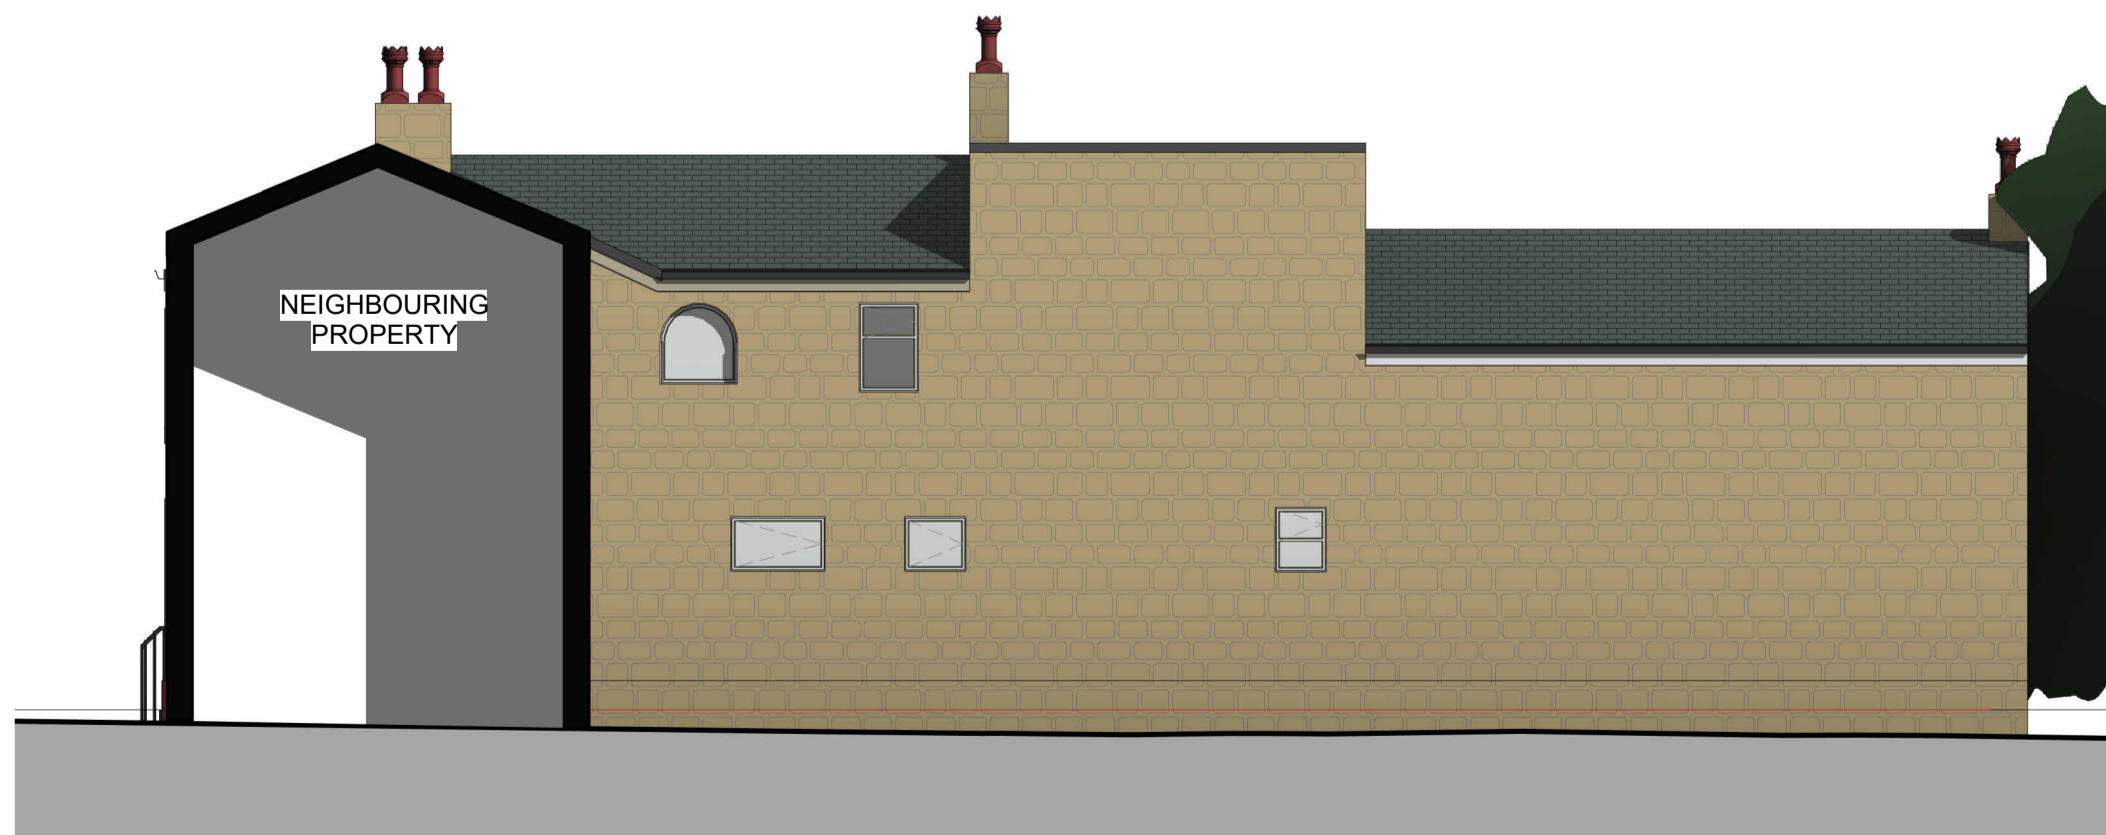

ELEVATION D

DO NOT SCALE OFF THIS DRAWING			
<b>ACUMEN</b> Designers & Architects			
acumenarchitects.co.uk		01484 546 000	
Headrow House, Old Leeds Road, Huddersfield, Huddersfield HD1 1SG			
Client <b>MR B SINGH</b>			
Project <b>COMMERCIAL INN</b>			
Project No <b>2767</b>	Drawing No <b>(100)02</b>	Rev	
Description <b>EXISTING ELEVATIONS, PLANS &amp; 3D VIEWS</b>			
Scale <b>1 : 100 @ A1</b>	Date Drawn <b>MAR 22</b>	Drawn By <b>HB</b>	Authorised By <b>JF</b>
Purpose of Issue Planning <input checked="" type="checkbox"/> Building Regs <input type="checkbox"/> Tender <input type="checkbox"/> Construction <input type="checkbox"/> Comment <input type="checkbox"/> Info <input type="checkbox"/>			