




PROPOSED FRONT ELEVATION
SCALE 1:50

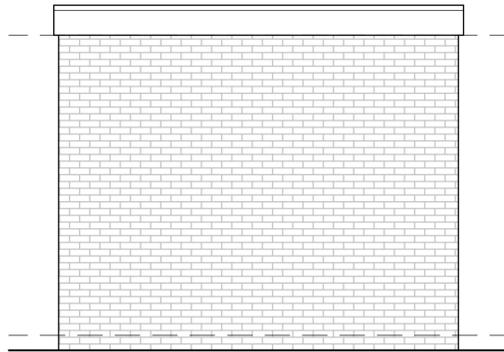


PROPOSED SIDE ELEVATION
SCALE 1:50

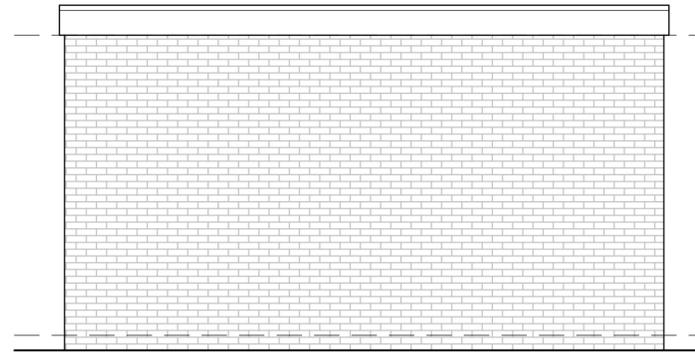

PROPOSED REAR ELEVATION
SCALE 1:50

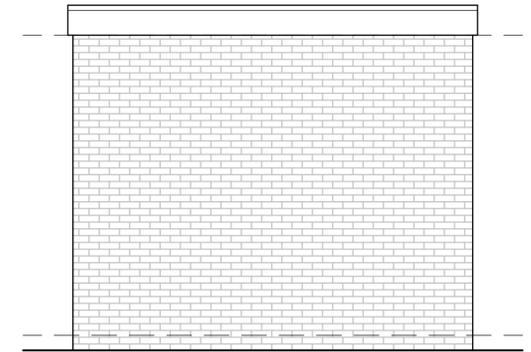

PROPOSED SIDE ELEVATION
SCALE 1:50

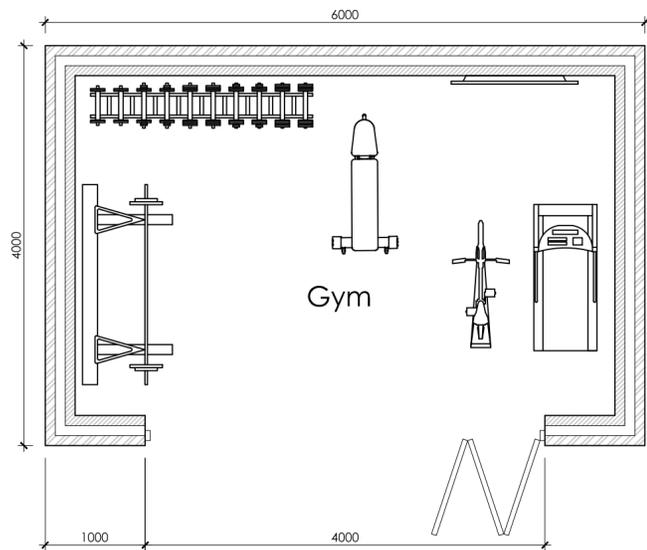

PROPOSED GROUND FLOOR PLAN
SCALE 1:50



BLOCK PLAN
SCALE 1:500

			OFFICE ONE 34 VICTORIA ROAD BARNSELY, S70 2BU			Phone: 01226 208482 Email: info@whiteaguspартnership.co.uk Web: www.whiteaguspартnership.co.uk					
ARCHITECTURAL SERVICES						Client: MS B PRICE					
Project: PROPOSED OUTBUILDING AT 17 ROMAN AVENUE HUDDERSFIELD, HD3 3XP						Date: FEBRUARY 2023 Scale: 1:50 @A2					
Drawing Title: PLANS AND ELEVATIONS						Ref: 22-198		Dwg. No.		Rev.	
Date	Suffix	Description	Date	Suffix	Description						