





Proposed South West Elevation
101 Briarlyn Avenue

Proposed South East Elevation
101 Briarlyn Avenue

Proposed North East Elevation
101 Briarlyn Avenue

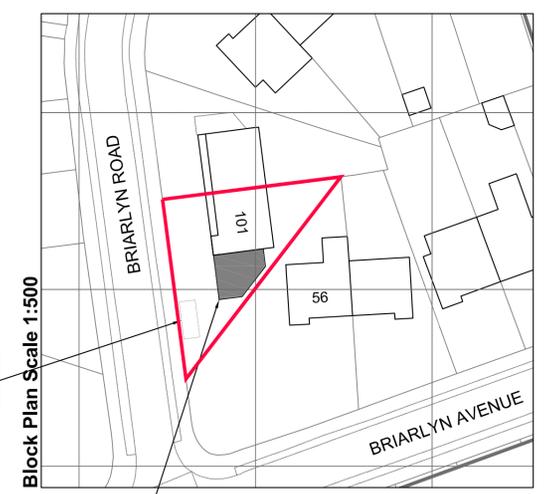

Block Plan Scale 1:500
LOCATION OF PROPOSED GARAGE EXTENSION (SHOWN HATCHED GREY FOR IDENTIFICATION)

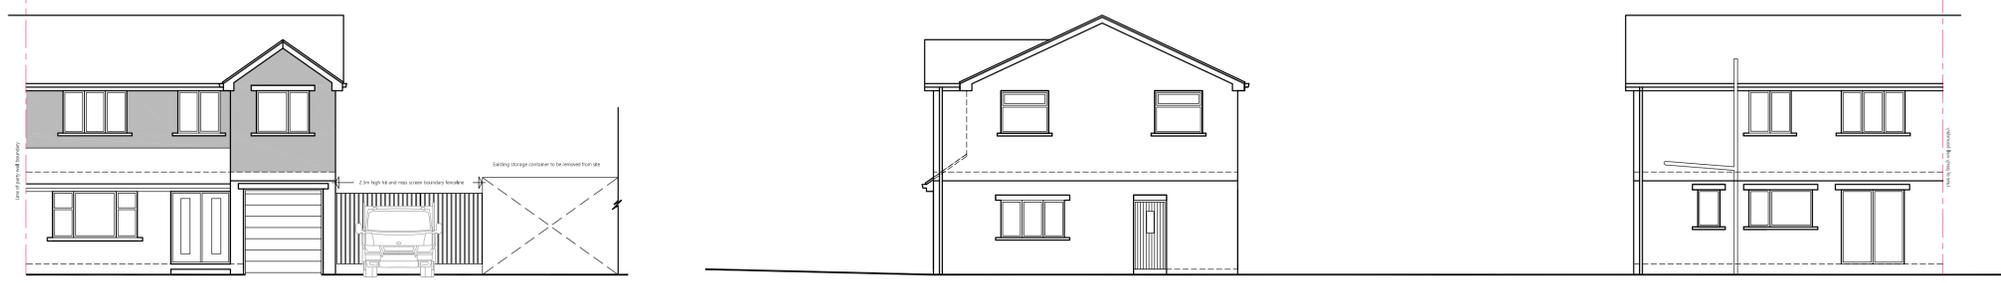

Existing South West Elevation
101 Briarlyn Avenue

Existing South East Elevation
101 Briarlyn Avenue


Existing North East Elevation
101 Briarlyn Avenue




Site Location Scale 1:1250
LOCATION OF PROPOSED GARAGE EXTENSION (SHOWN HATCHED GREY FOR IDENTIFICATION)

LARGE SHIPPING/STORAGE CONTAINER REMOVED FROM FRONT BOUNDARY CONDITION

LARGE SHIPPING/STORAGE CONTAINER REMOVED FROM FRONT BOUNDARY CONDITION

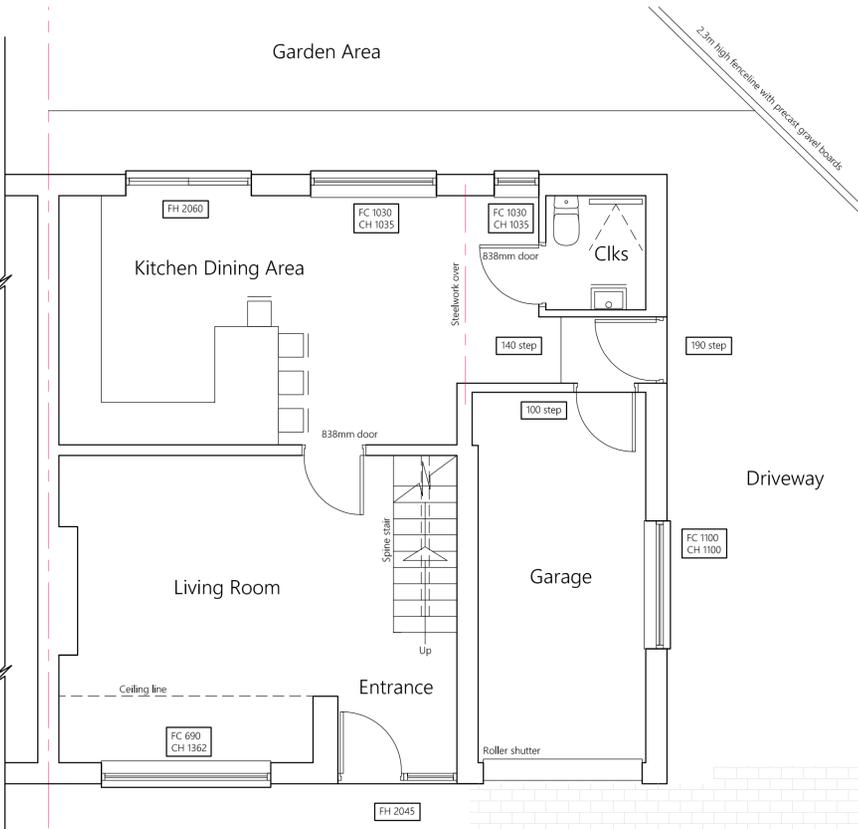

Existing Ground Floor Plan
101 Briarlyn Road
Lindley

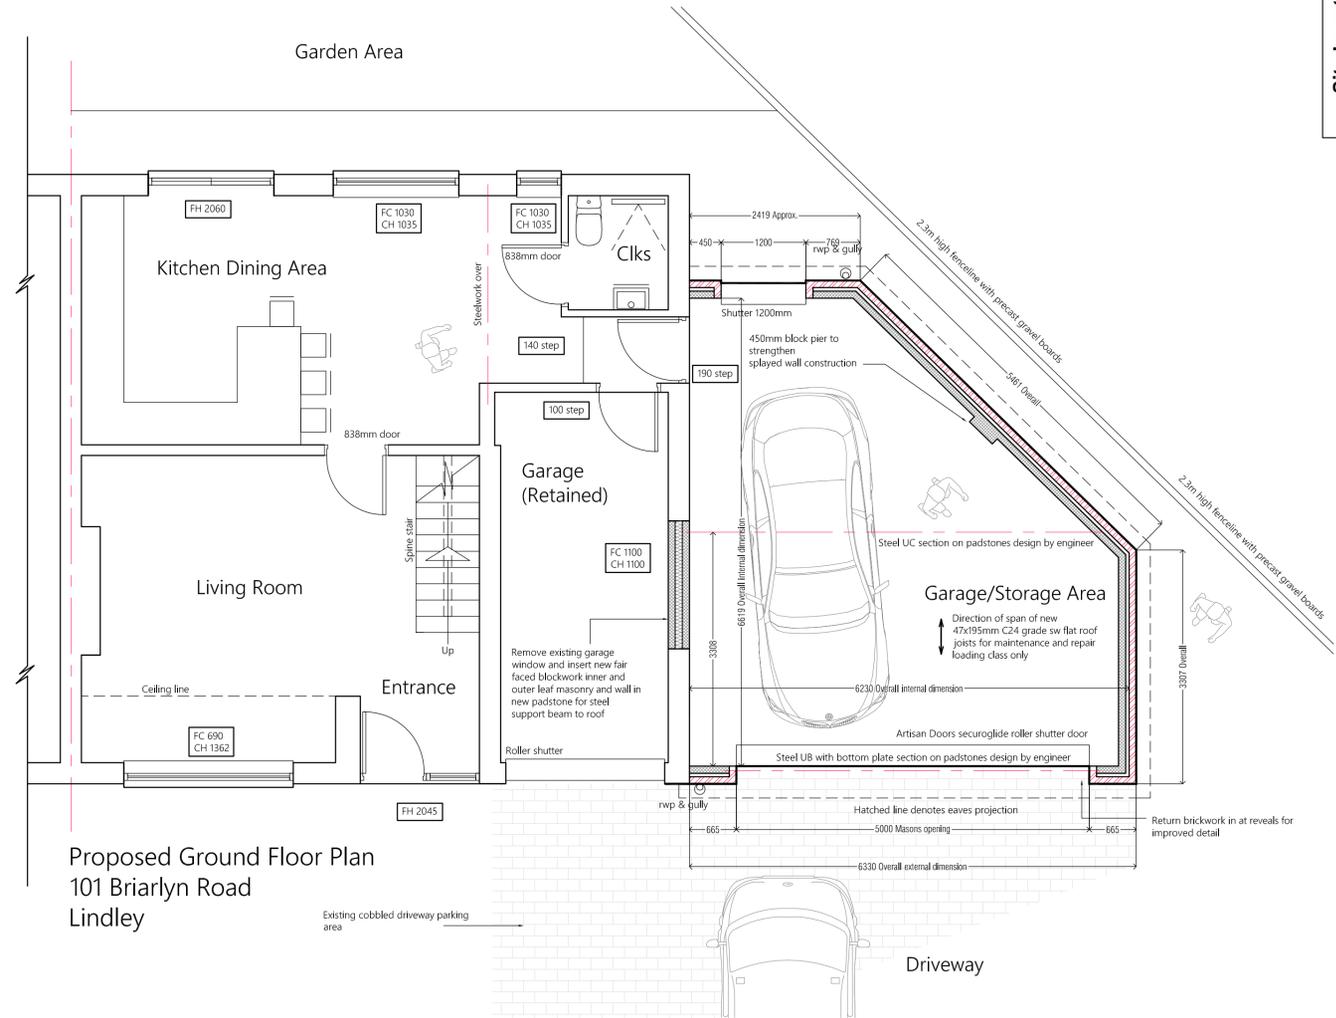

Proposed Ground Floor Plan
101 Briarlyn Road
Lindley

GENERAL NOTES:

1. THIS DRAWING SHALL BE READ IN CONJUNCTION WITH ALL RELEVANT STRUCTURAL AND MECHANICAL SERVICES DRAWINGS WHERE REFERENCED.
2. ALL MEASUREMENTS WHERE SHOWN TO BE CHECKED ON SITE AND VERIFIED PRIOR TO CONSTRUCTION AND ON SITE ASSEMBLY. THIS DRAWING IS COPYRIGHT AND PROPERTY OF DESIGN LINE AND SHALL NOT BE REPRODUCED OR COPIED IN ANY WAY WITHOUT PRIOR PERMISSION. IF YOU HAVE RECEIVED THIS DRAWING IN PDF FORMAT NEVER ASSUME IT IS TO SCALE ALWAYS CHECK WITH THE AUTHOR.
3. PLEASE DO NOT SCALE - THIS DRAWING IS FOR PLANNING PURPOSES ONLY. IF IN DOUBT ALWAYS ASK. FIGURED DIMENSIONS TO BE TAKEN IN PREFERENCE TO SCALED DIMENSIONS.

REV	BY	DATE	NOTE

Title
Single Storey Garage Extension
101 Briarlyn Road
Lindley
Huddersfield
West Yorkshire
HD3 3NW
Mr. Ben Hogan
Proposed Plans and Elevations

Design Line Huddersfield Ltd.
62 Tom Lane, Crossland Moor
Huddersfield, W. Yorkshire HD4 5DQ
Telephone/Fax: 01484 646684
Mobile: 07830 151721
E-mail: info@designlinearchitectural.co.uk



PLANNING 2023

Date	Drawn	Checked	Rev
Feb 2023	SB	AB	
Scale	Project No.	Dwg. no.	
1:50/1:100	DL800	01	