



Existing West Facing  
Front Elevation  
Scale 1:100



Existing North Facing  
Side Elevation  
Scale 1:100




Existing East Facing  
Rear Elevation  
Scale 1:100


| EXISTING MATERIALS    |                           |
|-----------------------|---------------------------|
| • MASONRY             | - BRICK/RENDER            |
| • ROOF TILES          | - BLUE SLATE              |
| • DOORS               | - COLOURED PVCu           |
| • WINDOWS             | - WHITE PVCu              |
| • RAINWATER GOODS     | - BLACK PVCu              |
| • SOFFIT'S & FASCIA'S | - BLACK TIMBER/WHITE PVCu |

**NOTES**


1. No dimensions to be scaled. IF IN DOUBT ASK.
2. All dimensions must be checked and verified on site by the Contractor prior to the commencement of works and Hinchliffe Architecture & Design Ltd. to be notified of any discrepancies.
3. The copyright of these drawings remains the property of Hinchliffe Architecture & Design Ltd. They must not be reproduced in any way without prior written consent from the originator (Hinchliffe Architecture & Design Ltd.)

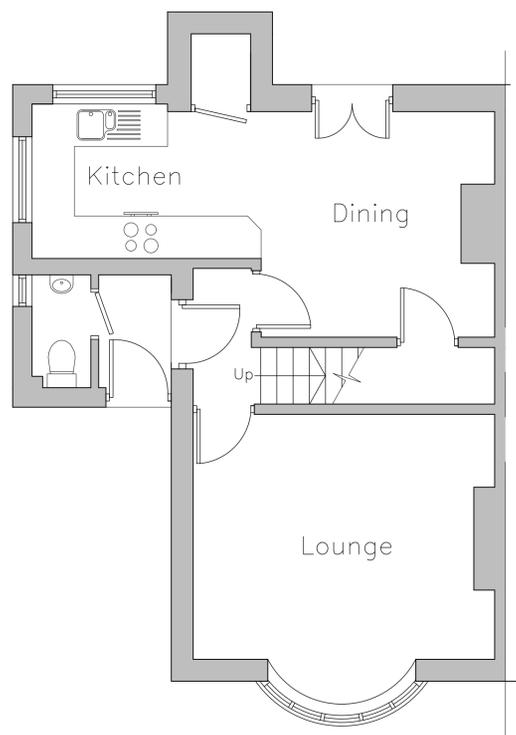

Existing Ground Floor Layout  
Scale 1:50

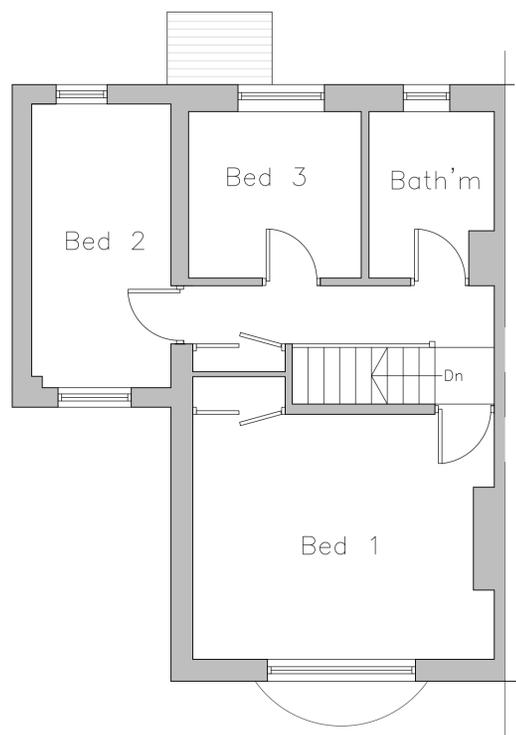

Existing First Floor Layout  
Scale 1:50

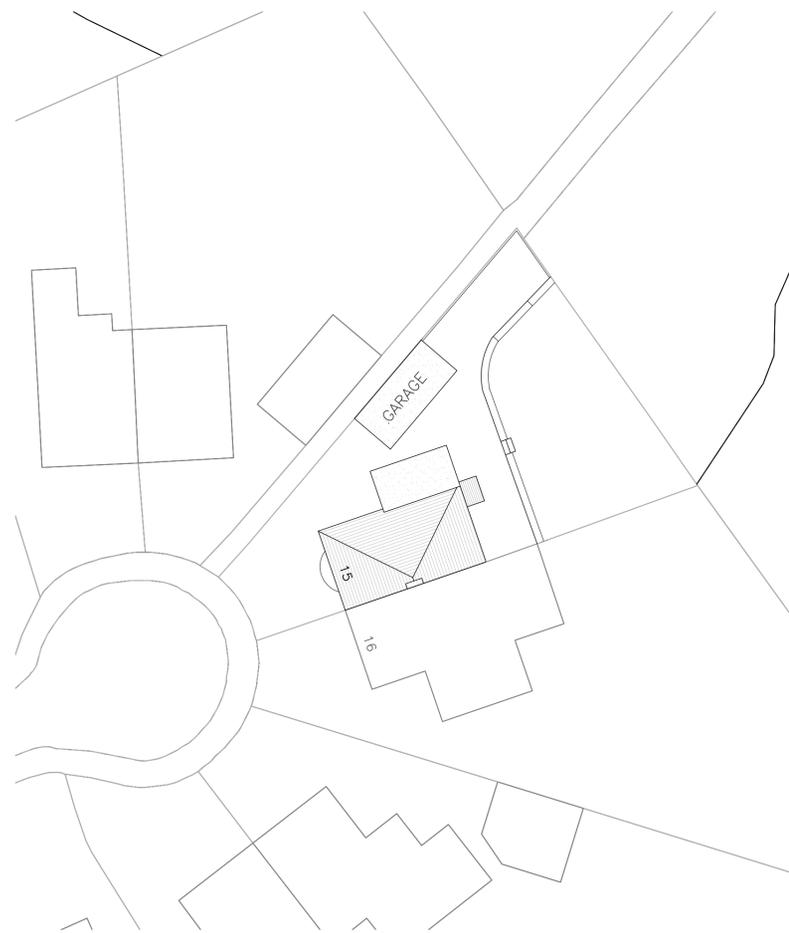

Existing Site Plan  
Scale 1:200

| Rev.  | Date | Description |
|---|------|-------------|
| Status  |      |             |
| PLANNING  |      |             |
|   |      |             |
| Client  |      |             |
| MR & MRS HEY  |      |             |
| Project   |      |             |
| 15 HUNSTON AVENUE<br>QUARMBY<br>HUDDERSFIELD<br>HD3 4YZ |      |             |
| Drawing Title   |      |             |
| EXISTING FLOOR PLANS,<br>ELEVATIONS & SITE PLAN         |      |             |
| Scale (at A1)   |      | Date        |
| AS SHOWN  |      | DEC 2022    |
| Dwg. no.  | Rev. |             |
| 152-22-PL02   | -    |             |