



NORTH ELEVATION
1:100




WEST ELEVATION
1:100




SOUTH ELEVATION
1:100




EAST ELEVATION
1:100

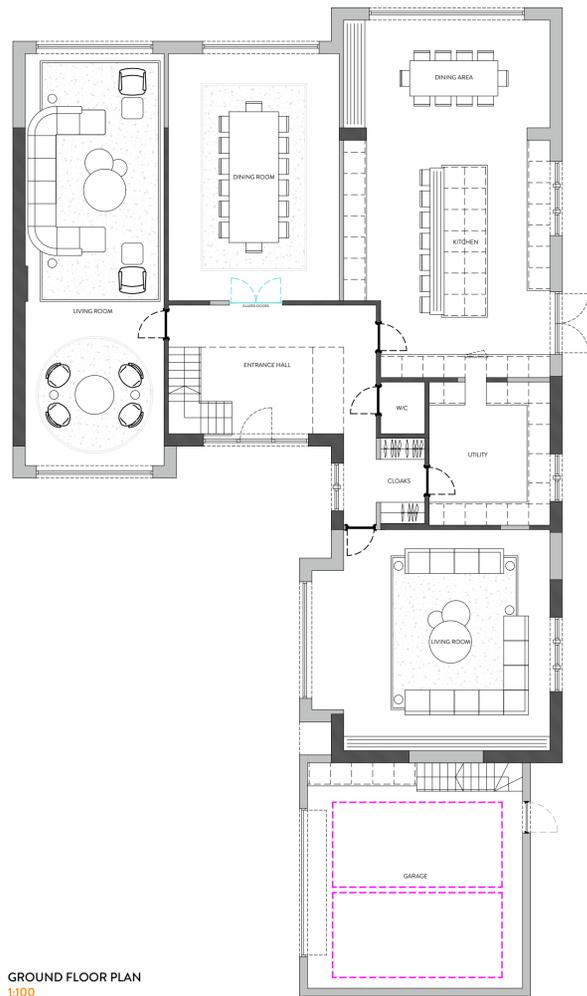

GROUND FLOOR PLAN
1:100

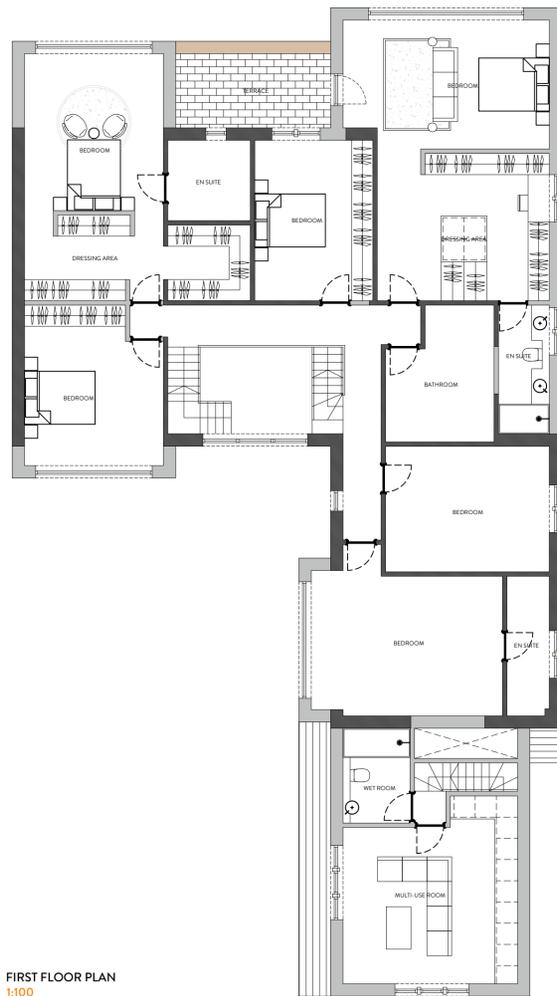

FIRST FLOOR PLAN
1:100

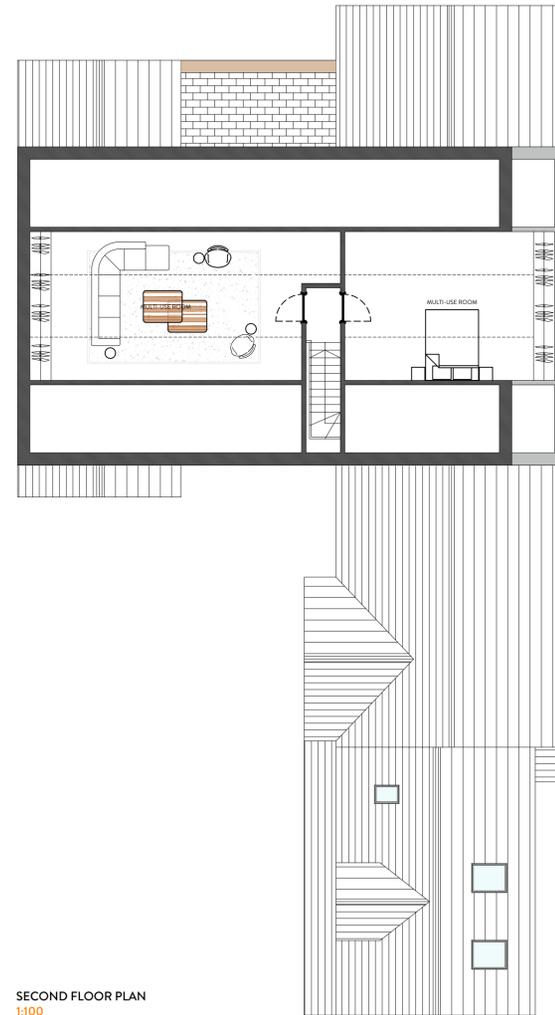

SECOND FLOOR PLAN
1:100



REVISION	DESCRIPTION	DATE	NOTES
A	ALTERATIONS TO PLANNERS COMMENTS	26/04/23	

STATUS PLANNING DRAWING		PROJECT TITLE STRAWBERRY AVENUE	
DRAWING TITLE PROPOSED GA			
SCALE 1:100	DRAWN EG	CHECKED JH	PROJECT REFERENCE ODS 22/646
PAPER SIZE A1	DWG NUMBER (20)001	DATE 12/12/22	REVISION A
ORANGE DESIGN STUDIO. ARCHITECTURAL PRACTICE		CLIENT MR RAOUF	
hello@orangedesignstudio.co.uk 59A, Huddersfield Road, Mirfield, WF14 8AA orangedesignstudio.co.uk 01924 650930		COPYRIGHT © ORANGE DESIGN STUDIO LIMITED	