






Front Elevation

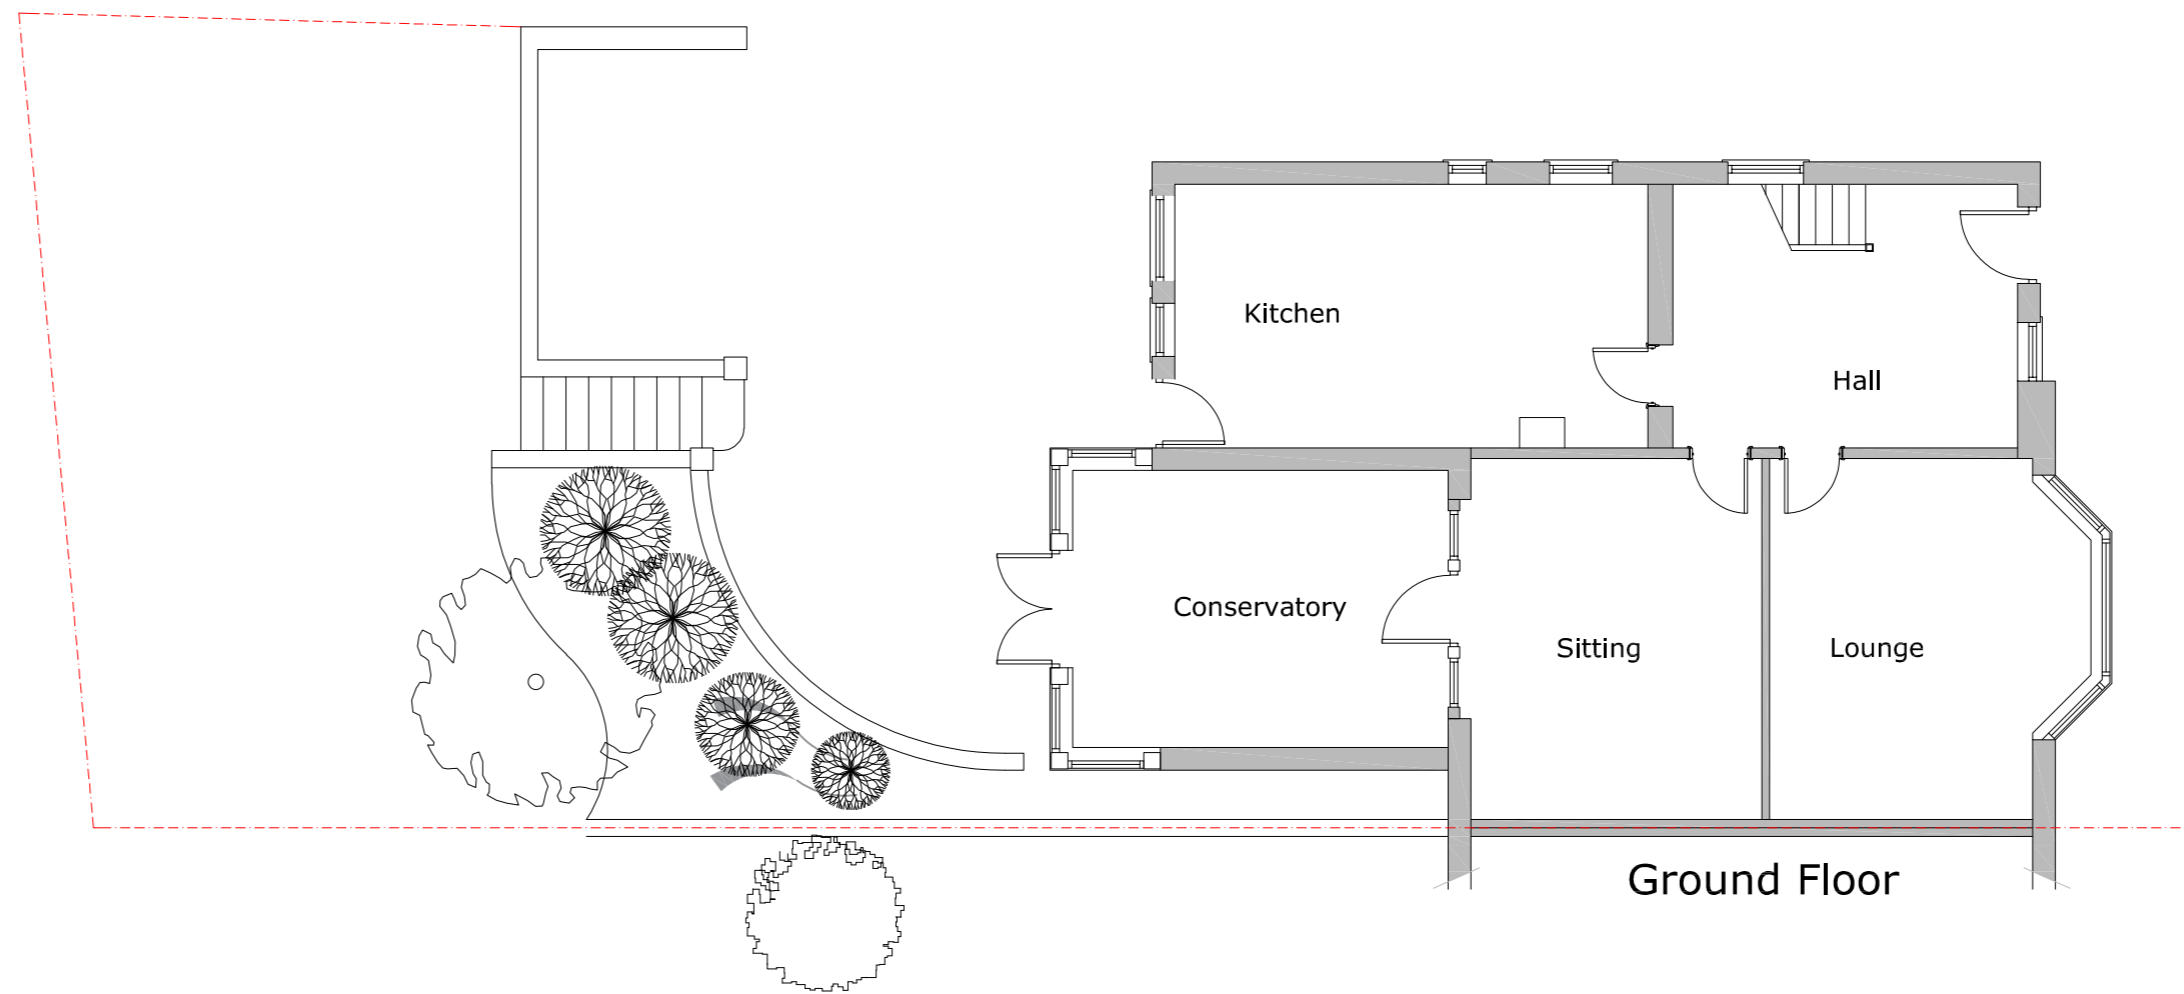

Ground Floor

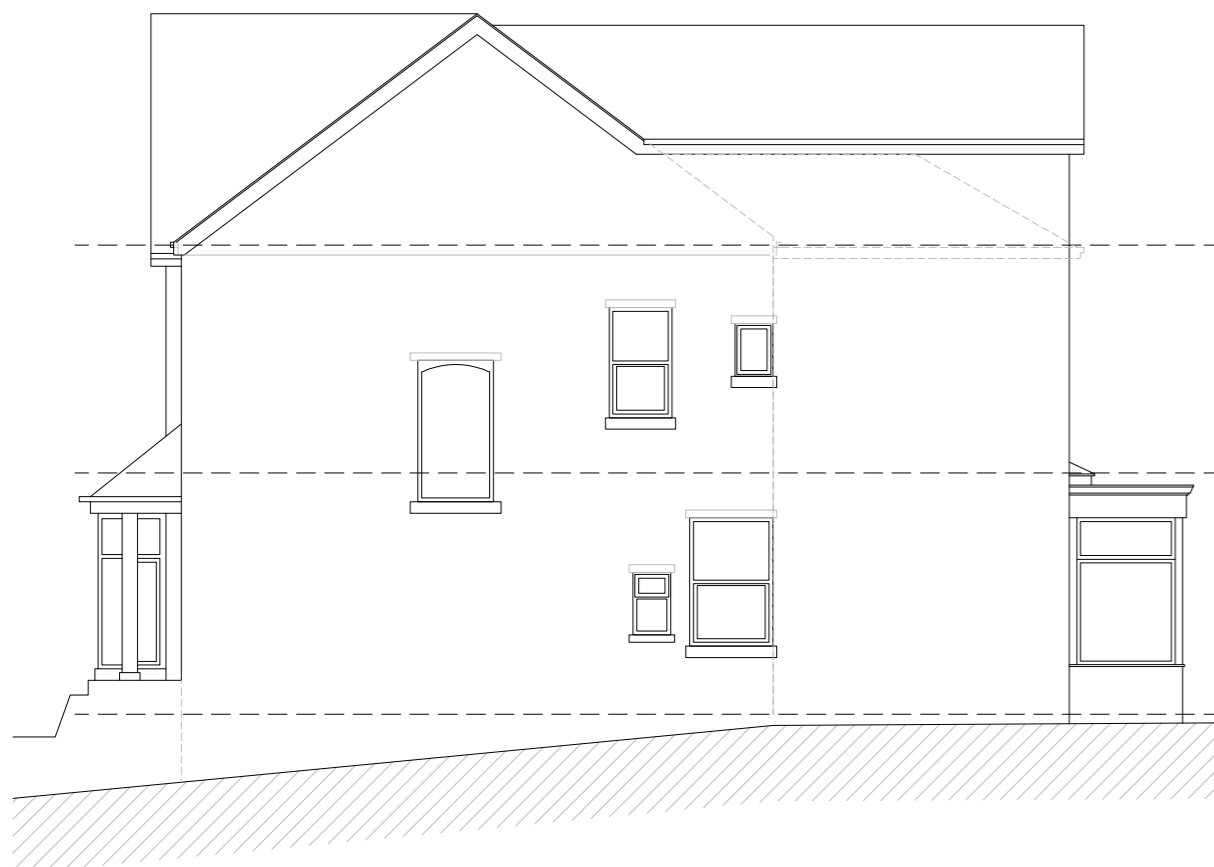


North Elevation

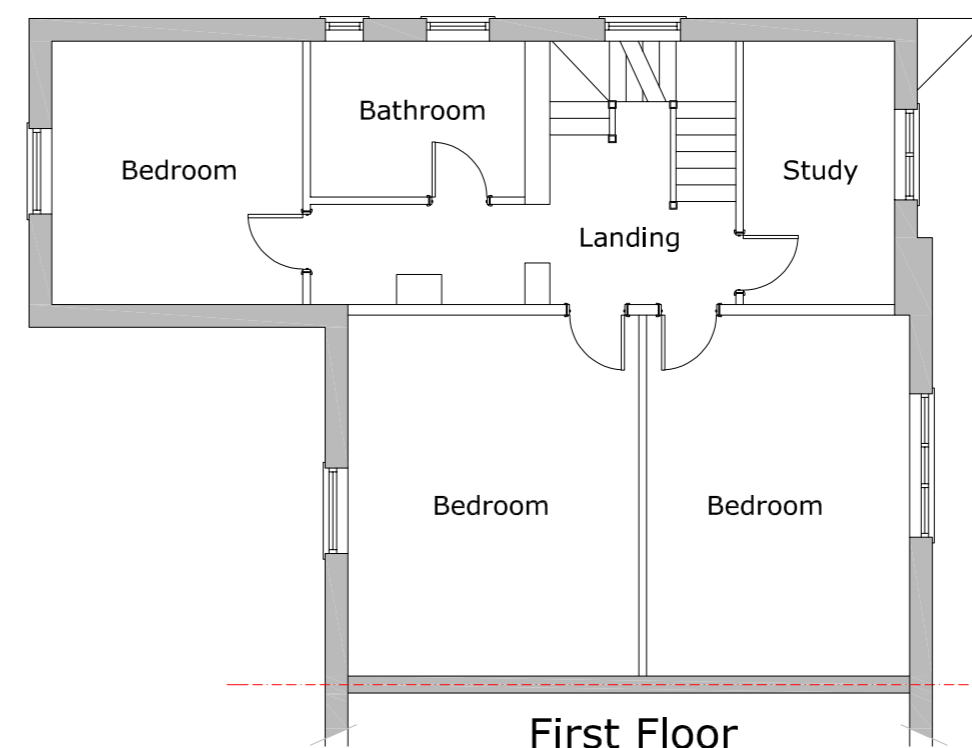


First Floor



Rear Elevation

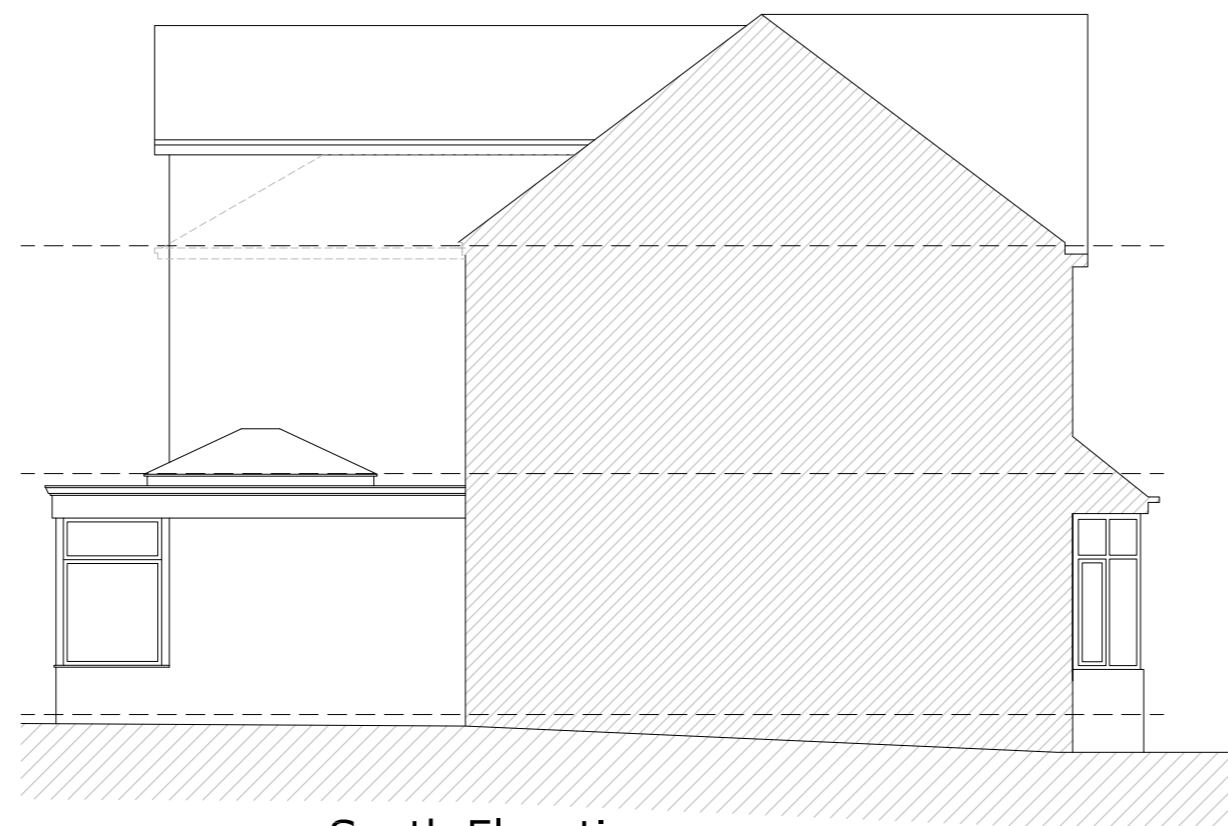

South Elevation

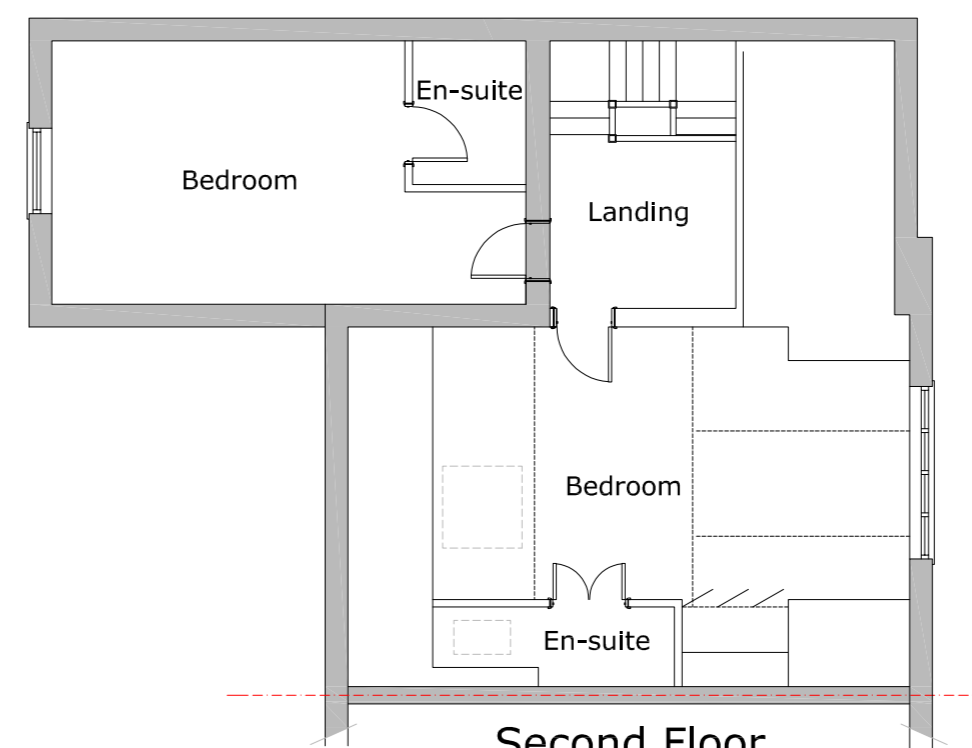

Second Floor

P L A N N I N G

Rev.	Description
Location. 34 Upper Batley Low Lane Upper Batley WF17 0AP	
Title. Existing Floor Plans and Elevations	
Scale. 1:100 @ A2	Dwg No. S20241 / P03
Revision. hello@spokelimited.co.uk tel. 0113 335 0975	



This drawing is copyright and shall not be reproduced without permission of Spoke Limited.
Do not scale from this drawing, use figured dimensions only.
It is the Contractors responsibility to check all dimensions on site.
This drawing is to be read in conjunction with all Structural Engineers' drawings.
It is the Contractors responsibility to ensure compliance with Building Regulations.
This drawing is to be read in conjunction with all Spoke's relevant drawings and schedules.