

NOTES

DO NOT SCALE FROM THIS DRAWING

It is the Contractor's responsibility to check all governing dimensions and verify all dimensions on site before commencing any work or making any shop drawings. This drawing is to be read in conjunction with schedules of work, specifications, bills of quantities and other relevant information. Any discrepancies are to be reported to Milaro Estates Limited. Work and materials are to be in accordance with the Building Regulations and to comply with relevant British Standards. This drawing is copyright of Milaro Estates Limited and should not be reproduced in whole or part without their written permission.

Revision Schedule

Rev	Date	Description	By



MILARO ESTATES LIMITED
 35 WESTGATE, HUDDERSFIELD, HD1 1PA
 info@mlaro.co.uk


Project
 REAR EXTENSION
 8 BROAD LANE,
 HOLMFIRTH,
 HD9 3JS

Project Status
 PLANNING

Drawing Title
 PROPOSED PLANS

A3	Date	23-03-10	Scale	1 : 100
	Drawn by	MBC	Checked by	--

Drawing No.	Revision
230309-P-A102	

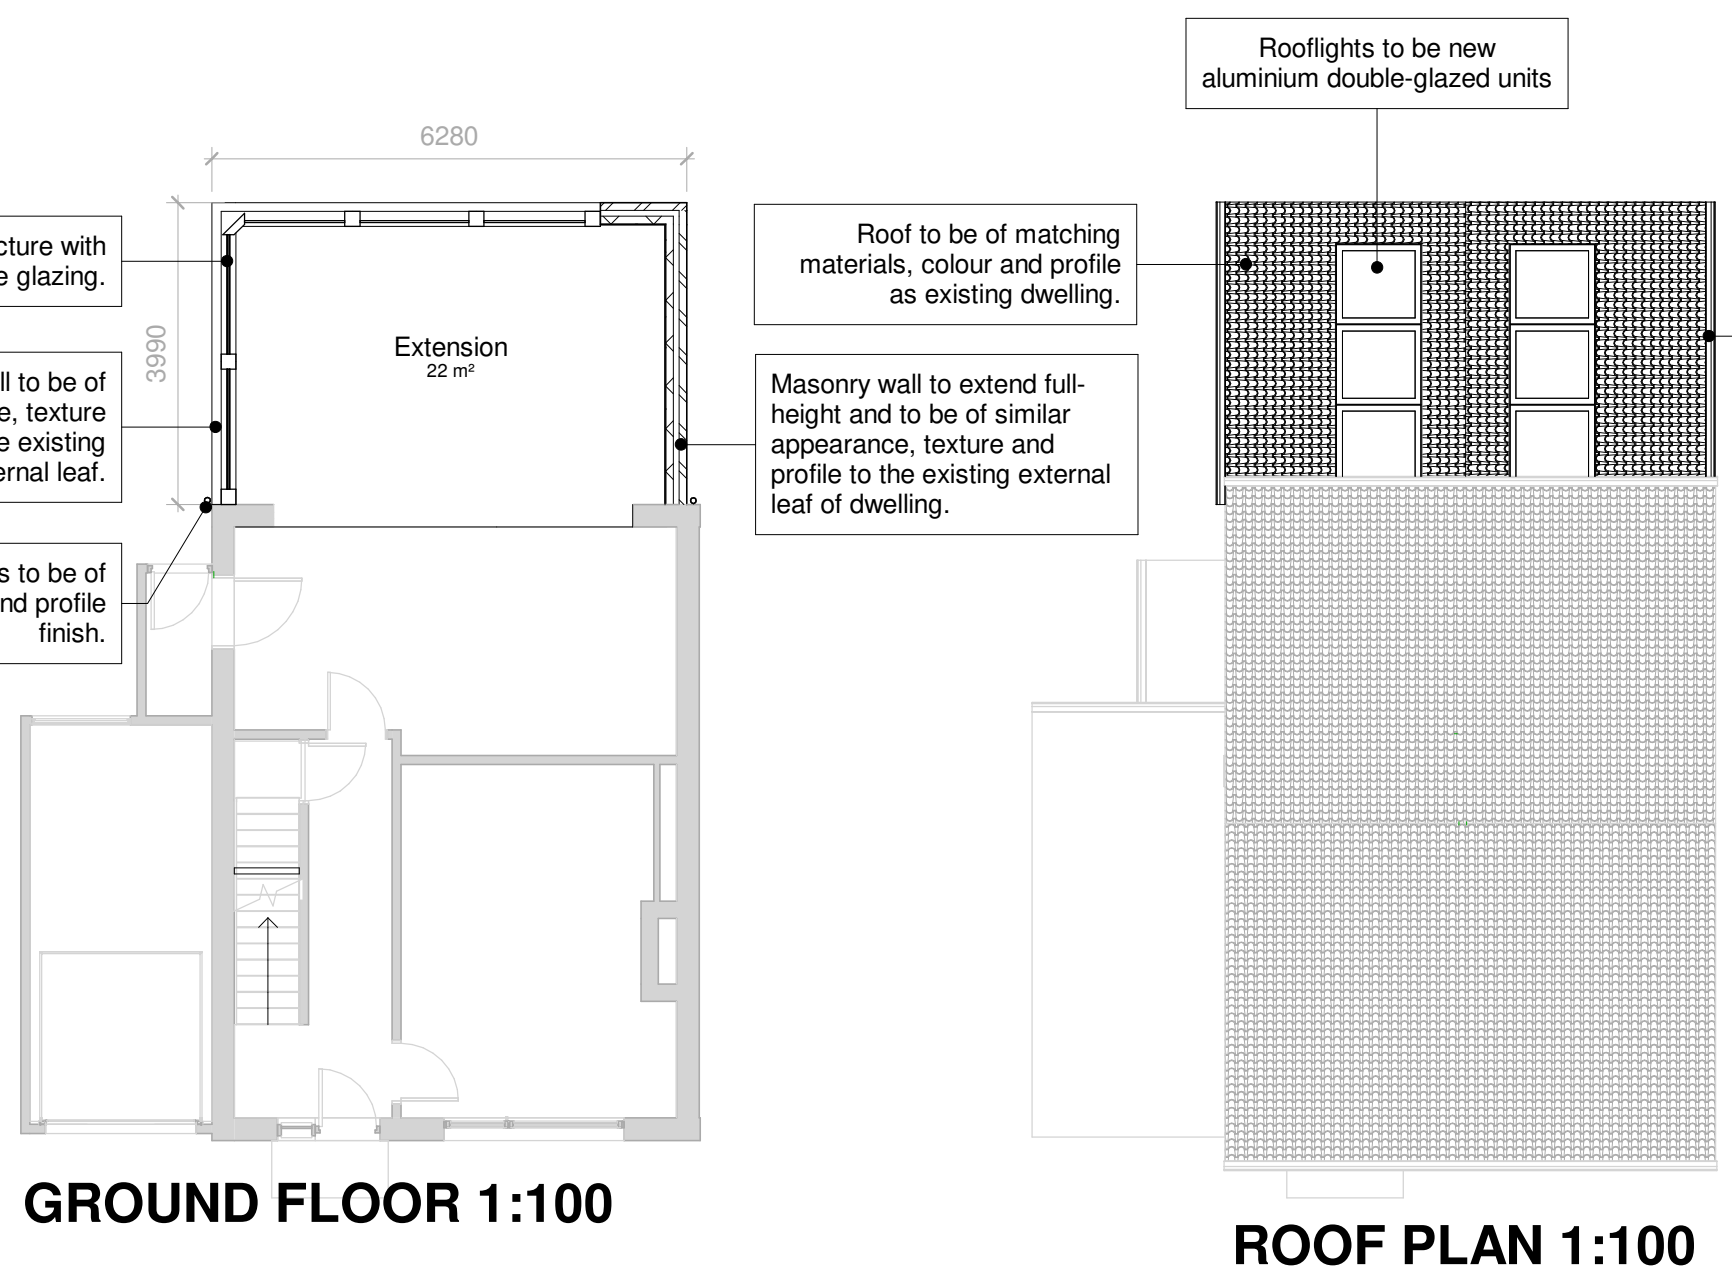

Oak frame superstructure with double glazing.

Dwarf masonry wall to be of similar appearance, texture and profile to the existing external leaf.

Rainwater goods to be of matching colour and profile finish.

Roof to be of matching materials, colour and profile as existing dwelling.

Masonry wall to extend full-height and to be of similar appearance, texture and profile to the existing external leaf of dwelling.

Rooflights to be new aluminium double-glazed units

Rainwater goods to be of matching colour and profile finish.

GROUND FLOOR 1:100

ROOF PLAN 1:100