


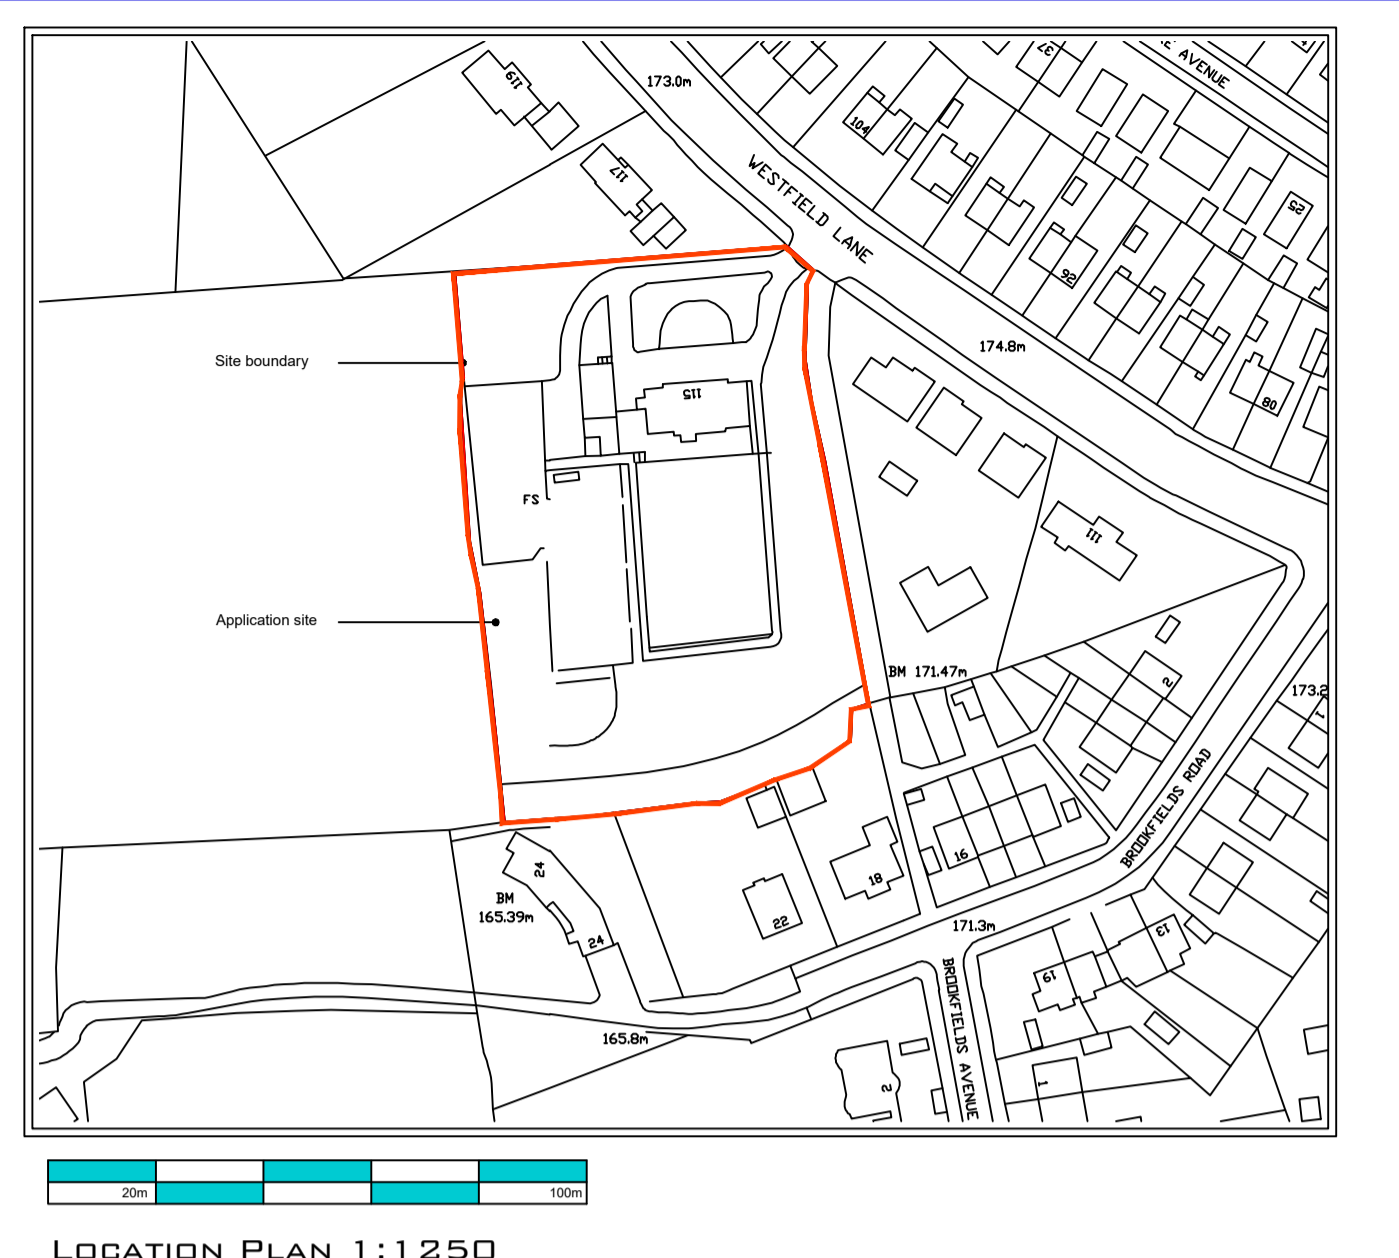

Schedule of Accommodation


	4 No
	5 No
	1 No
	5 No
Total	15 No



Key

- Bin Storage Area
- Rain Water Butt
- Proposed Tree (see schedule)
- TPO Tree - Root Protection Area
- TPO Tree - Canopy
- Existing Tree
- Rotary Dryer
- Bike Store (See details)
- 1.8/1.5m high meter high fence (see fencing plan)
- 0.45m Post and Rail Fence (see fencing plan)
- Log Retaining Wall
- Grassed area
- 900mm x 600mm Paved Path
- Shrub Planting
- Block Paving (permeable)
- Tarmac Drive/Parking Space (permeable)
- Public Footpath
- Right of Way
- Solar Panel (Position to be determined Energy Assessment)
- Electric Charging Point - Fitted to New Fence
- Gabion Baskets Retaining Wall
- Affordable Housing

Gabion Details

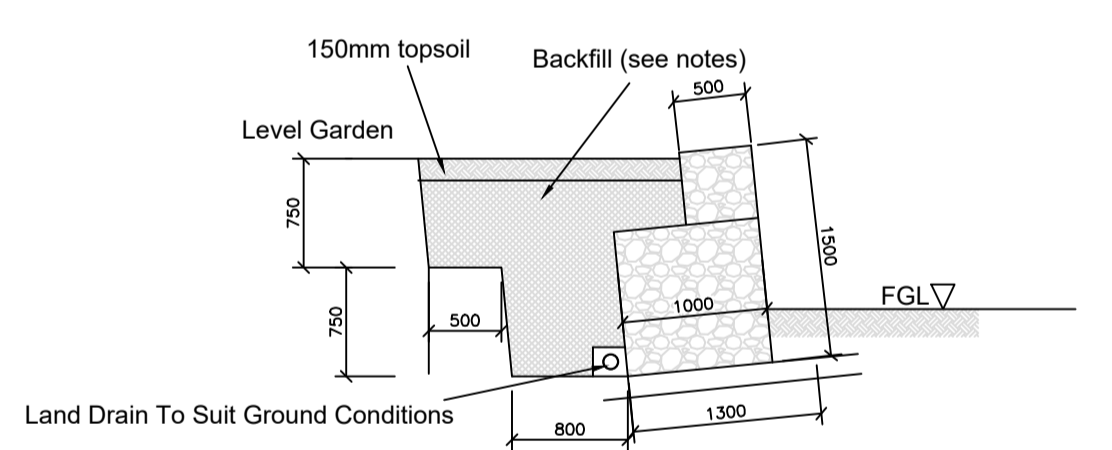

Foundation Soils
 Cohesionless ie. sand, gravels - in situ state not less than loose ie cannot be excavated with a spade, 50mm Peg Easily Driven

Cohesive soils ie clay - plasticity index (Ip) not greater than 30%

Maximum Imposed Foundation Pressures
 SLS - 36 KN/M²
 ULS - 48 KN/M²

Wall Height - 1.5M
 (See Typical Construction Details)

NOTES

ALL DIMENSIONS TO BE CHECKED ON SITE
 ALL SUBJECT TO STRUCTURAL ENGINEERS CHECKS AND CALCULATIONS
 TO BE READ IN CONJUNCTION WITH CONSTRUCTION SPECIFICATION
 DO NOT SCALE FROM THIS DRAWING EXCEPT FOR THE PURPOSES OF LOCAL AUTHORITY PLANNING
 IF ANY VARIATIONS ARE MADE TO SPECIFICATION/DRAWINGS WITHOUT DK DESIGNS KNOWLEDGE, DK DESIGNS WILL NOT BE HELD ACCOUNTABLE FOR NON COMPLIANCE OF PLANNING AND BUILDING REGULATIONS
 This drawing and all the information shown is the property of DK Designs and shall not be copied, whole, or in part, or used for any other purpose without written permission of the Company

DK DESIGNS
 FUTURE PROJECTS TODAY

7A HAYWOOD HOUSE, HYDRA BUSINESS PARK
 NETHER LANE
 SHEFFIELD
 S35 1ZX
 TEL OFFICE: 07591 206852
 WEB:- WWW.DK-DESIGNS.CO.UK
 EMAIL :- DESIGNS@DK-DESIGNS.CO.UK

Client: Yorkshire Choice Homes Limited	Date: Feb 23
Westfield Lane, Wyke SITE PLAN Tracking	Drawn by: DCK/KLU
Scale: 1:1250 1:200 @ A1	Revision: -
Drawing Number: 2023-018-003	