


NOTE
 MATERIALS TO MATCH EXISTING
 THESE NOTES DO NOT COMPRISE A FULL SPECIFICATION
 THEY ARE FOR GENERAL GUIDANCE ONLY AND THEIR
 PRIMARY FUNCTION IS TO ASSIST LOCAL AUTHORITY
 OFFICERS IN DETERMINING BUILDING REGULATION COMPLIANCE.
 ALL DIMENSIONS MUST BE CHECKED ON SITE PRIOR TO WORKS
 STARTING.
 ALL WORKS MUST BE CARRIED OUT IN ACCORDANCE WITH
 CURRENT BUILDING REGULATIONS, CODES OF PRACTICE AND
 PLANNING OFFICERS REQUIREMENTS.
 ALL MATERIALS MUST COMPLY WITH CURRENT BRITISH STANDARD
 IN SITUATIONS USED.

Proposed windows
 to be means
 of escape windows

Proposed walls to be
 brick to match existing

Proposed roof
 to be tiled to match
 existing

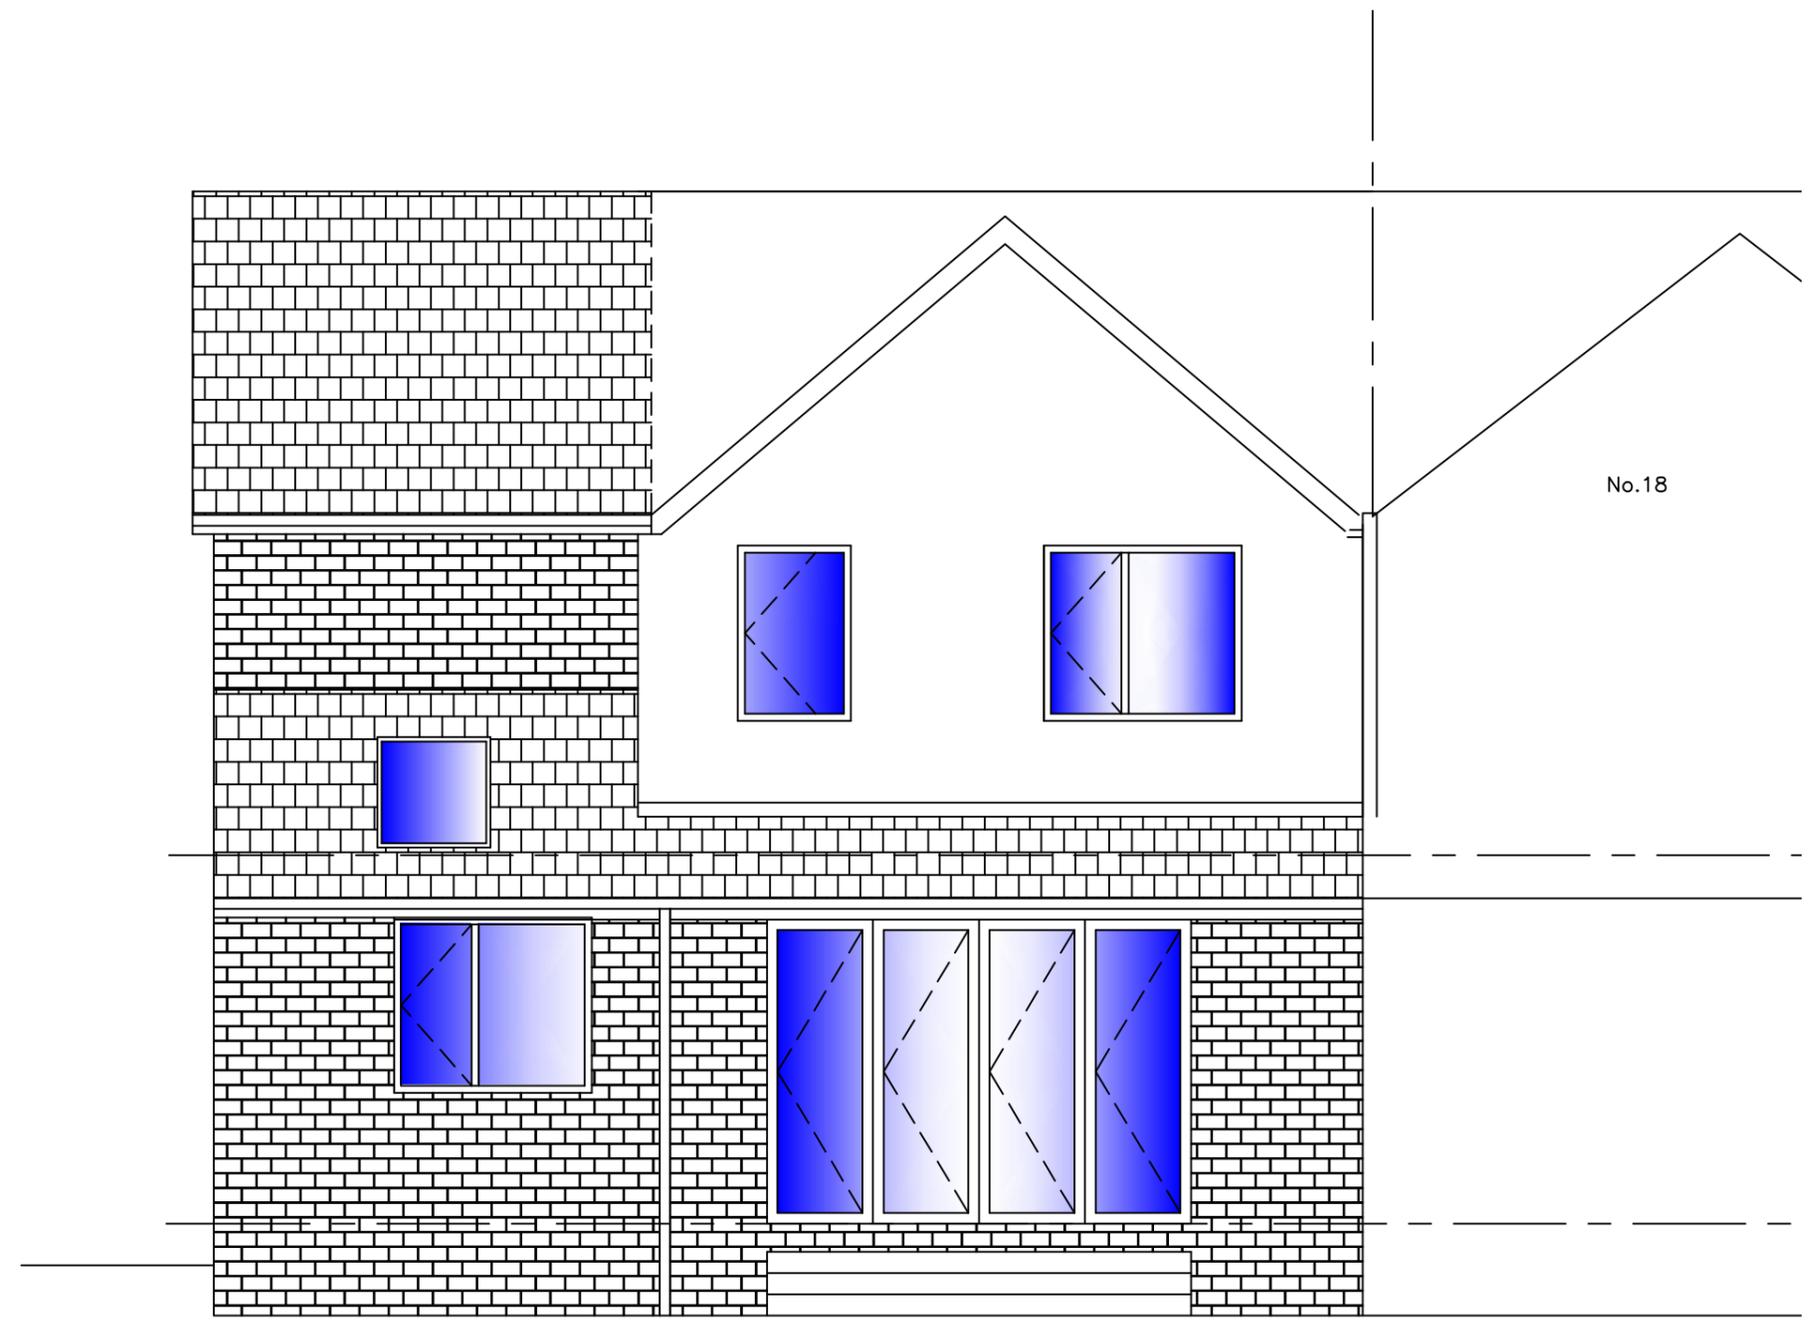

Proposed Rear Elevation

1:50

MIRFIELD DESIGNS
 Planning & Building Control Services
 Tel: 07877959728
 Email: mirfielddesigns@gmail.com

Client Mr Shabir					
Job 16 Camroyd Street Dewsbury					
Title Proposed Rear Elevation					
Drawn By RK	Date April 2022				
Eng. Check	Scale 1: 50				
Tech. Check					
Drawing No. 2022 / 354 / 04	Rev. <table border="1"> <tr> <td></td> <td></td> </tr> <tr> <td></td> <td></td> </tr> </table>				