


01_First Floor Plan
 1:50



02_Second Floor Plan
 1:50

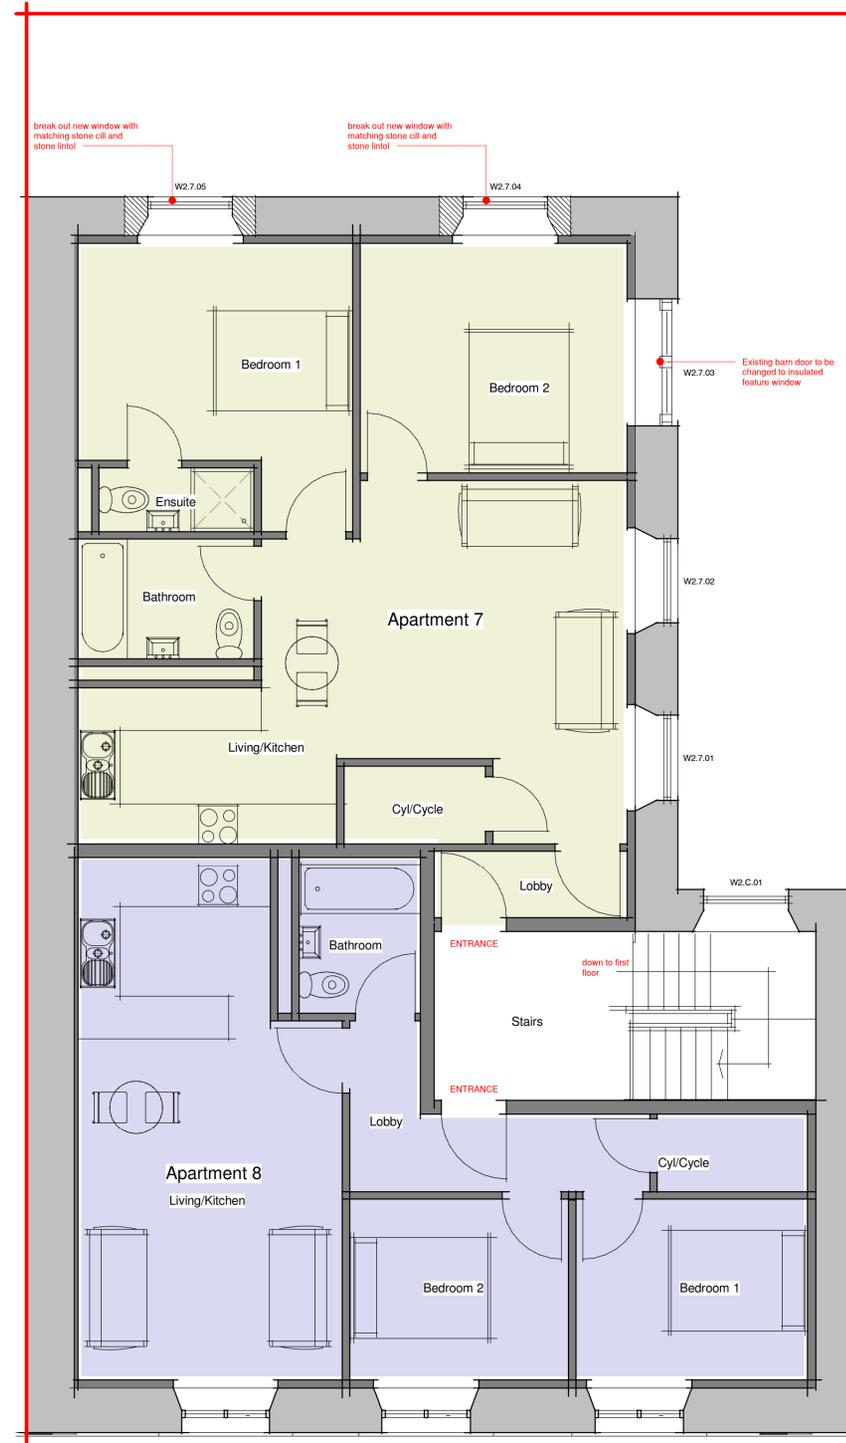

SCALE 1:50 @ A1-Landscape

Date	Description	Date

DRAWING TITLE:
Proposed First and Second Floor
 PROJECT DESCRIPTION:
Conversion of existing into Apts
 PROJECT ADDRESS:
22 Station Rd, Batley, WF17 5SU

Planning Drawing



Unit 5 | Killingbeck Office Village | Killingbeck Court | Leeds | LS14 6FD
 0113 467 6001 www.pdgarch.co.uk email: info@pdgarch.co.uk

DATE: Jan 2023 Dwg No: Rev.
 SCALE: 1:50 @A1 21057-8004