



Existing Block Plan - 1:500

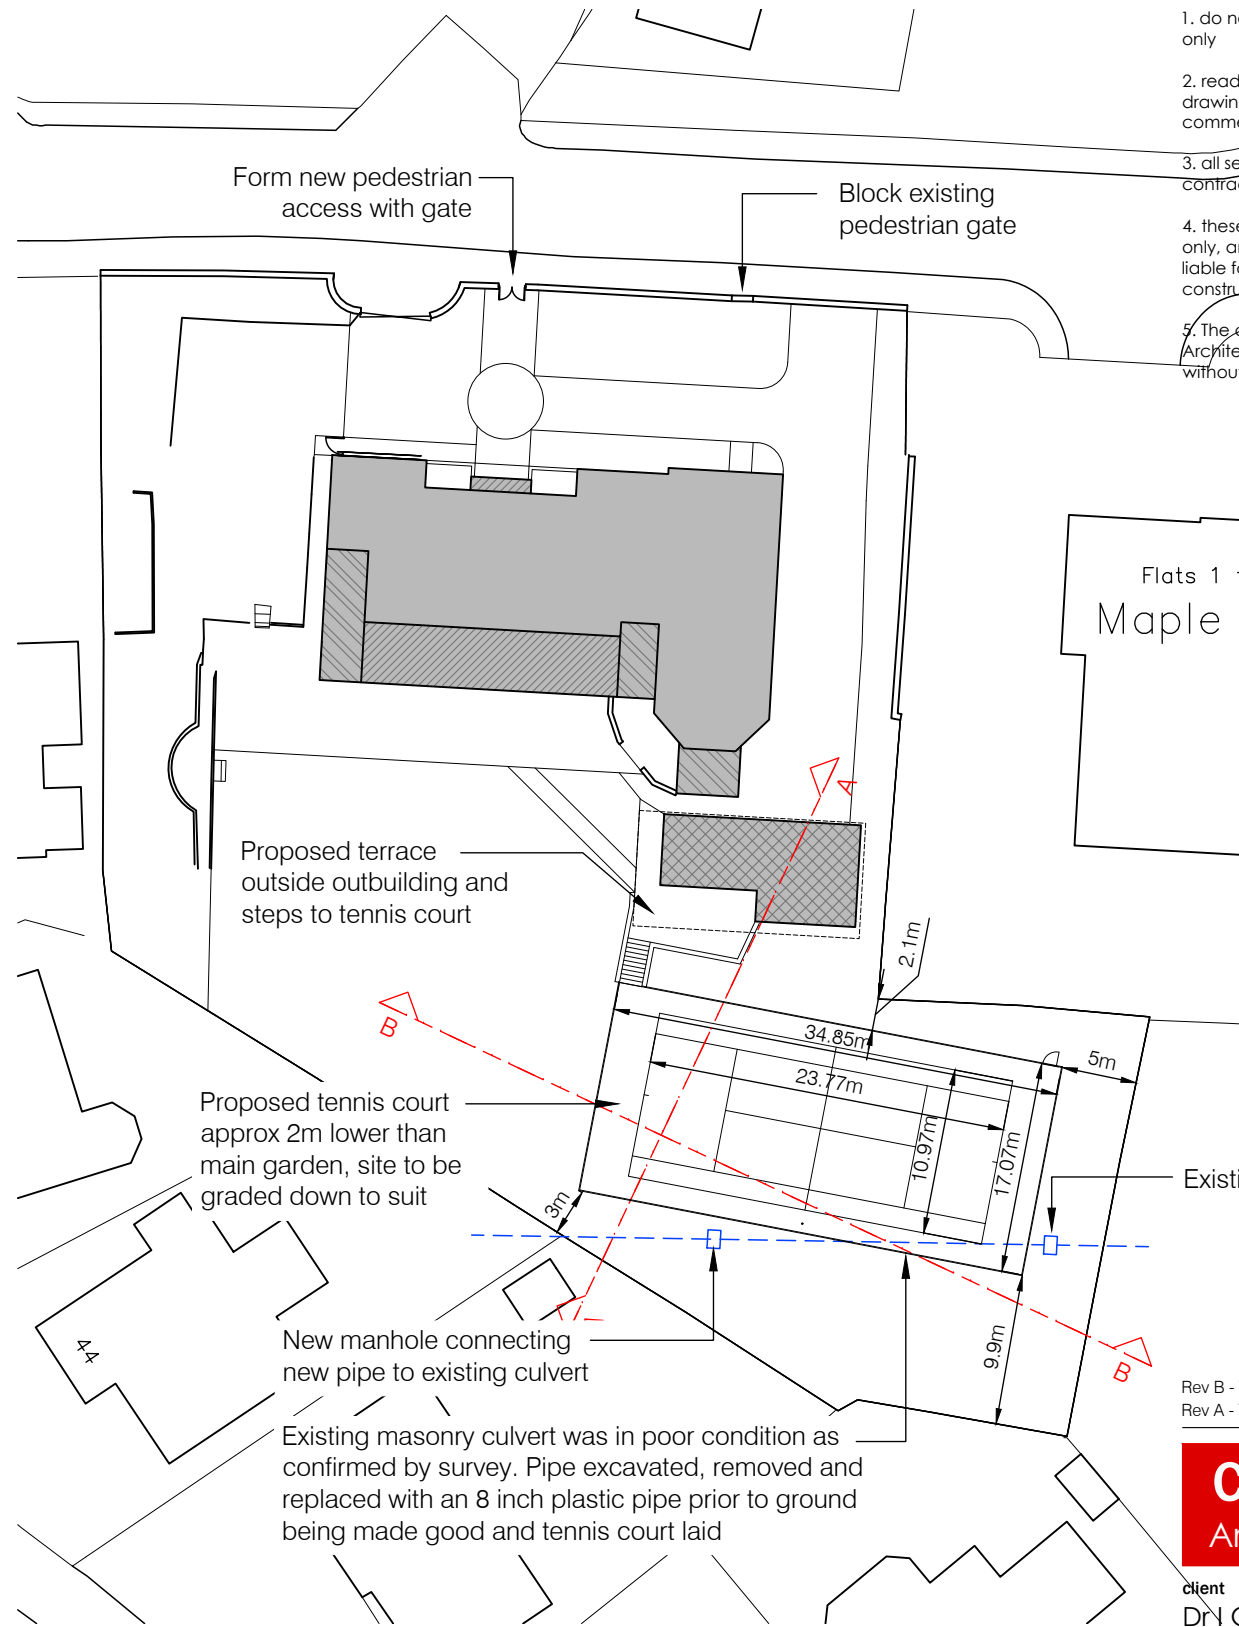


Proposed Block Plan - 1:500

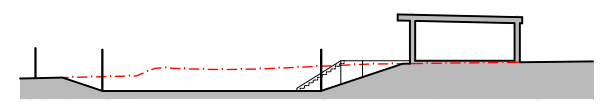

Proposed Site Section AA - 1:500

Red dashed line denotes existing site level


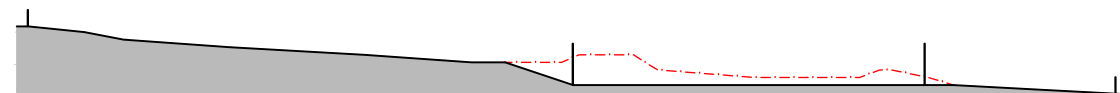




Proposed Site Section BB - 1:200

**NOTES:**

1. do not scale from this drawing - use figured dimensions only
2. read in conjunction with all other consultants/specialists drawings and report any discrepancies before work commences
3. all setting out dimensions to be checked on site by contractor before work commences
4. these drawings are for General Arrangement purposes only, and under no circumstances will the draughtsman be liable for errors that may occur during and after construction.
5. The copyright of this drawing is vested in Candid Architecture Ltd and must not be copied or reproduced without the consent of the company.

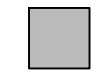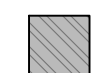**LEGEND**

-  Existing Building
-  Proposed single storey extension
-  Proposed two storey extension
-  Proposed garage and home office

Rev B - Tennis court reduced - 27.11.23  
Rev A - Tennis court reduced - 01.11.23

**CANDID**  
Architecture

a: 93 Parsonage Road, Stockport, Greater Manchester, SK4 4JL  
e: ric@candidarchitecture.co.uk  
t: 07966 295 223

client  
Dr N Gilkar  
project  
Corby, Birkby Road, Huddersfield, HD2 2DR  
drawing  
Existing and Proposed Site Plans

scale SHOWN@A3	date 29.09.23	drawn RL	revision B
drawing no. RG324 / BR01			

do not scale from this drawing