




FRONT ELEVATION

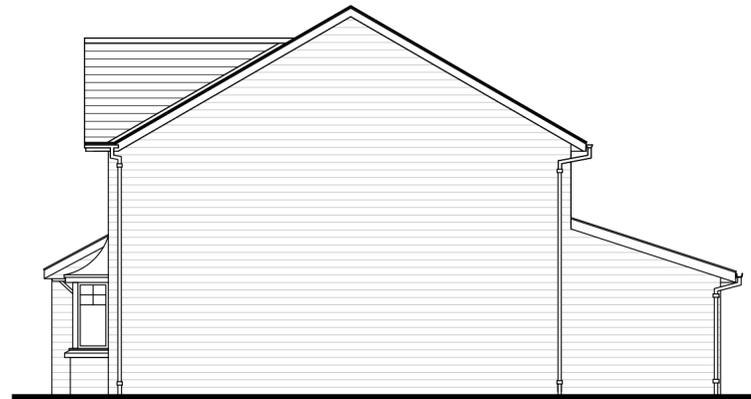


SIDE ELEVATION




REAR ELEVATION



SIDE ELEVATION

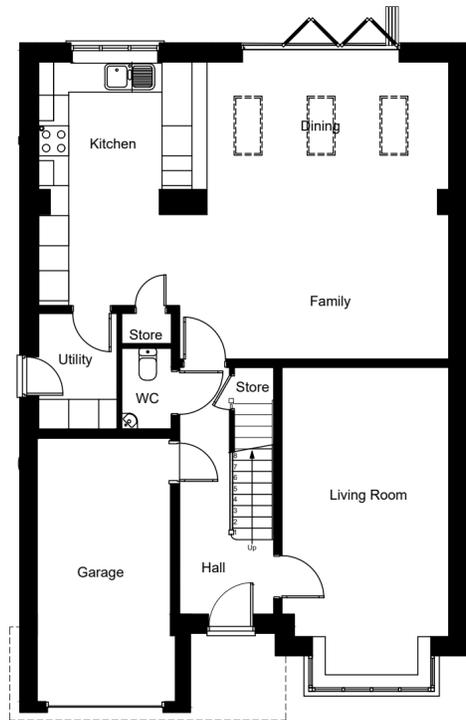

GROUND FLOOR PLAN

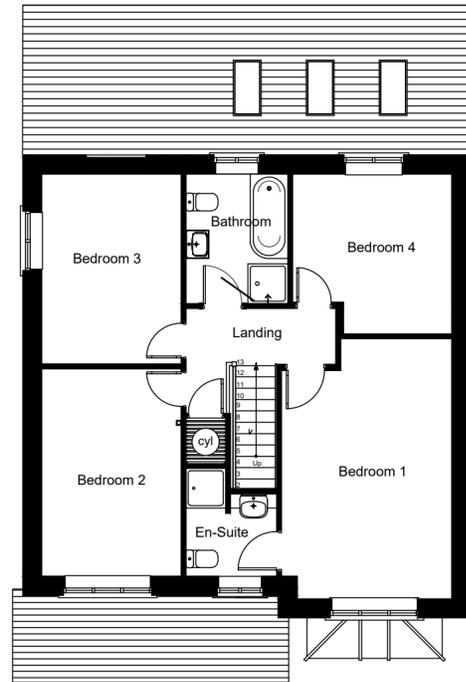

FIRST FLOOR PLAN

rev	date	initials	initials	content
<b>PRIMROSE LANE</b>				
<b>BE - BENTLEY - PLOT 26 VARIANT PLANS &amp; ELEVATIONS</b>				
title: PRIMROSE LANE HIGHTOWN				
client: JONES HOMES				
client ref:		Niemen Architects Deck 2, The Waterscape 42 Leeds & Bradford Road Kirkstall, Leeds, LS5 3EG T: 0113 239 5400 office@niemen.co.uk		
date: 12/03/24	scale: 1:100@A2	drawn: PG	checked: -	revision: -
drawing no: <b>3416-1-213</b>		revision: -		

**PLANNING**

subject to structural review  
subject to accurate measured survey