



FRONT ELEVATION




SIDE ELEVATION




REAR ELEVATION



SIDE ELEVATION

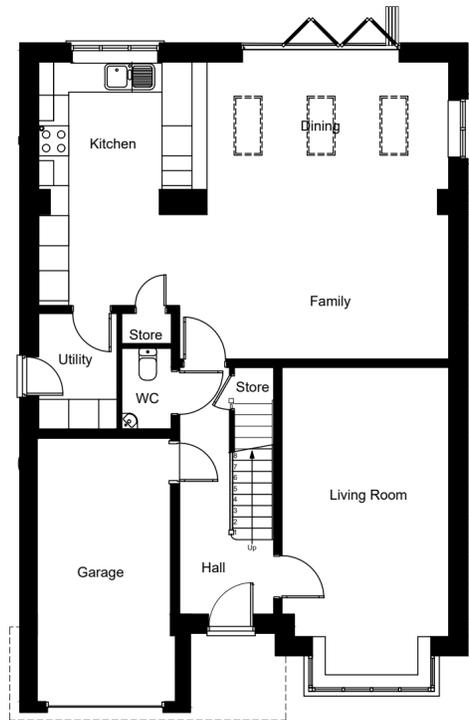

GROUND FLOOR PLAN

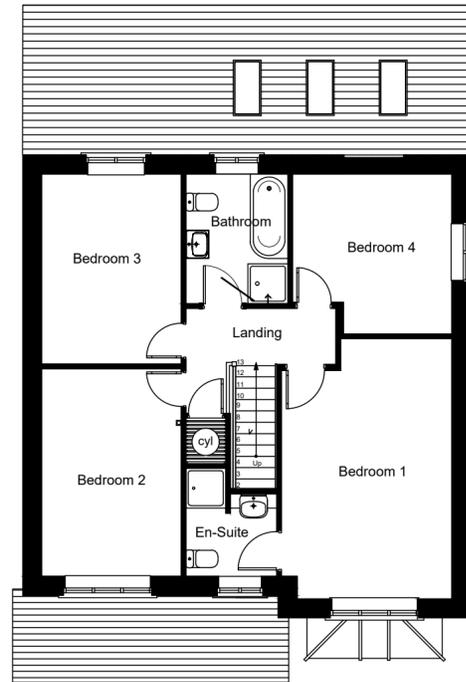

FIRST FLOOR PLAN

rev	date	initials	initials	content
PRIMROSE LANE				
BE - BENTLEY - PLOT 48 VARIANT PLANS & ELEVATIONS				
title: PRIMROSE LANE HIGHTOWN				
client: JONES HOMES				
client ref:		Niemen Architects Deck 2, The Waterscape 42 Leeds & Bradford Road Kirkstall, Leeds, LS5 3EG T: 0113 239 5400 office@niemen.co.uk		
date: 12/03/24	scale: 1:100@A2	drawn: PG	checked: -	revision: -
drawing no: 3416-1-214		revision: -		

PLANNING

subject to structural review
subject to accurate measured survey