






FRONT ELEVATION

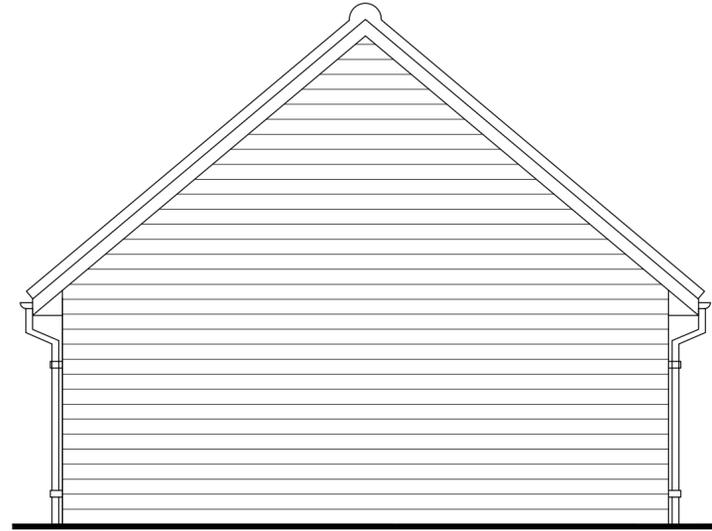

REAR ELEVATION

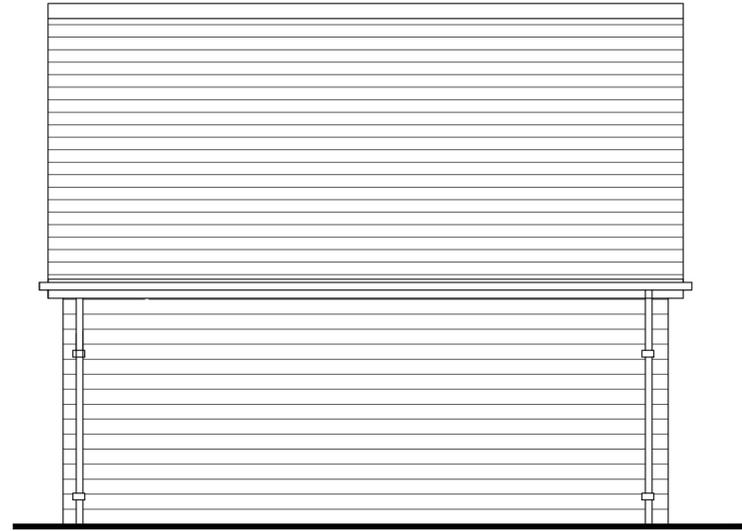

SIDE ELEVATION

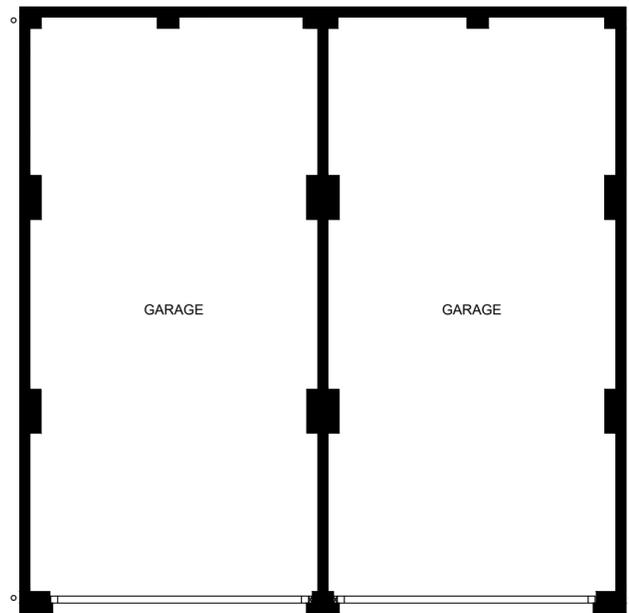

FLOOR PLAN

rev	date	initials	initials	content
PRIMROSE LANE				
DOUBLE GARAGE				
PLAN & ELEVATIONS				
title: PRIMROSE LANE HIGHTOWN		 Niemen Architects Deck 2, The Waterscape 42 Leeds & Bradford Road Kirkstall, Leeds, LS5 3EG T: 0113 239 5400 office@niemen.co.uk		
client: JONES HOMES				
date: 04/04/23		scale: 1:50@A2	drawn: JH	checked: PG
drawing no: 3416-1-212		revision: -		

PLANNING

subject to structural review
subject to accurate measured survey