


1 Second Floor Plan_Proposed
1 : 100

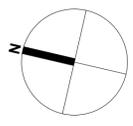


WALL KEY

- FIT-OUT BY OTHERS (LAYOUT INDICATIVE)
- R MEP RISER

NOTES

To be read in conjunction with drawing series:
 (04) Access & Maintenance Strategy Drawings
 (09) Significant Hazards and Risks
 (20) General arrangement and removals drawings
 (22) Partition drawings
 (24) Stairs drawings
 (25) Lift drawings
 (27) Roof drawings
 (31) External doors and windows drawings
 (32) Internal doors and windows drawings
 (33) Existing stair repairs drawings
 (34) Handrails drawings

(35) Ceiling drawings
 (37) Rooflight drawings
 (67) Fire strategy drawings
 (78) Proposed gates drawings
 (94) Landscape drawings
 and the Architectural Specification 1705-BDP-AD-XX-SP-A-00001.
 For all window and door repairs refer to schedules 1705-BDP-AD-ZZ-SH-A-30002-3.
 Refer to schedule 1705-BDP-AD-ZZ-SH-A-20001 for details of repairs and upgrades to existing shopfronts.
 Please refer to first two digits of the drawing number for the drawing series reference.
DRAWING TO BE PRINTED IN COLOUR.

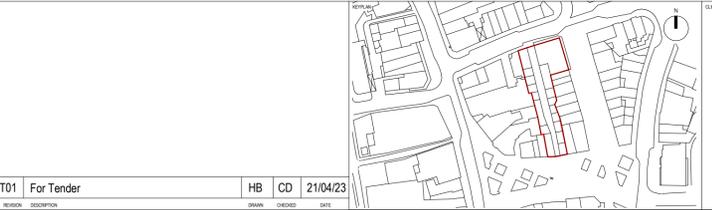

11 Ducie Street
 PO Box 85
 Piccadilly Basin
 Manchester
 M60 3JA
 United Kingdom
 T +44 (0)161 828 2200
 www.bdp.com



PROJECT TITLE Dewsbury Arcade	
REF. OR NUMBER P3001705	SCALE As indicated
DRAWING TITLE Second Floor GA Plan as Proposed	DATE PREP ISSUED 13/07/21
DRAWING NO. 1705-BDP-AD-02-PL-A-20001	REVISION T01

BUILDING DESIGN PARTNERSHIP SHALL HAVE NO RESPONSIBILITY FOR ANY USE MADE OF THIS DOCUMENT OTHER THAN FOR THAT WHICH IT WAS PREPARED AND ISSUED.
 ALL DIMENSIONS SHOULD BE CHECKED ON SITE.
 DO NOT SCALE FROM THIS DRAWING.
 ANY DRAWING ERRORS OR OMISSIONS SHOULD BE BROUGHT TO THE ATTENTION OF BUILDING DESIGN PARTNERSHIP AT THE ADDRESS SHOWN BELOW.
 DRAWINGS SHALL BE READ IN CONJUNCTION WITH THE FOLLOWING BEFORE WORK COMMENCES:
 • THE COMMISSIONING REGISTER
 • THE BDP RISK SERIES OF DRAWINGS
 • THE PROJECT COM RISK REGISTER

REVISION	DESCRIPTION	DRAWN	CHECKED	DATE
T01	For Tender			21/04/23