


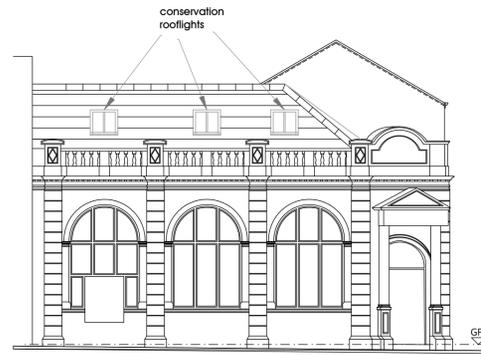


PROPOSED EAST ELEVATION 1:100




PROPOSED WEST ELEVATION 1:100



PROPOSED SOUTH ELEVATION 1:100

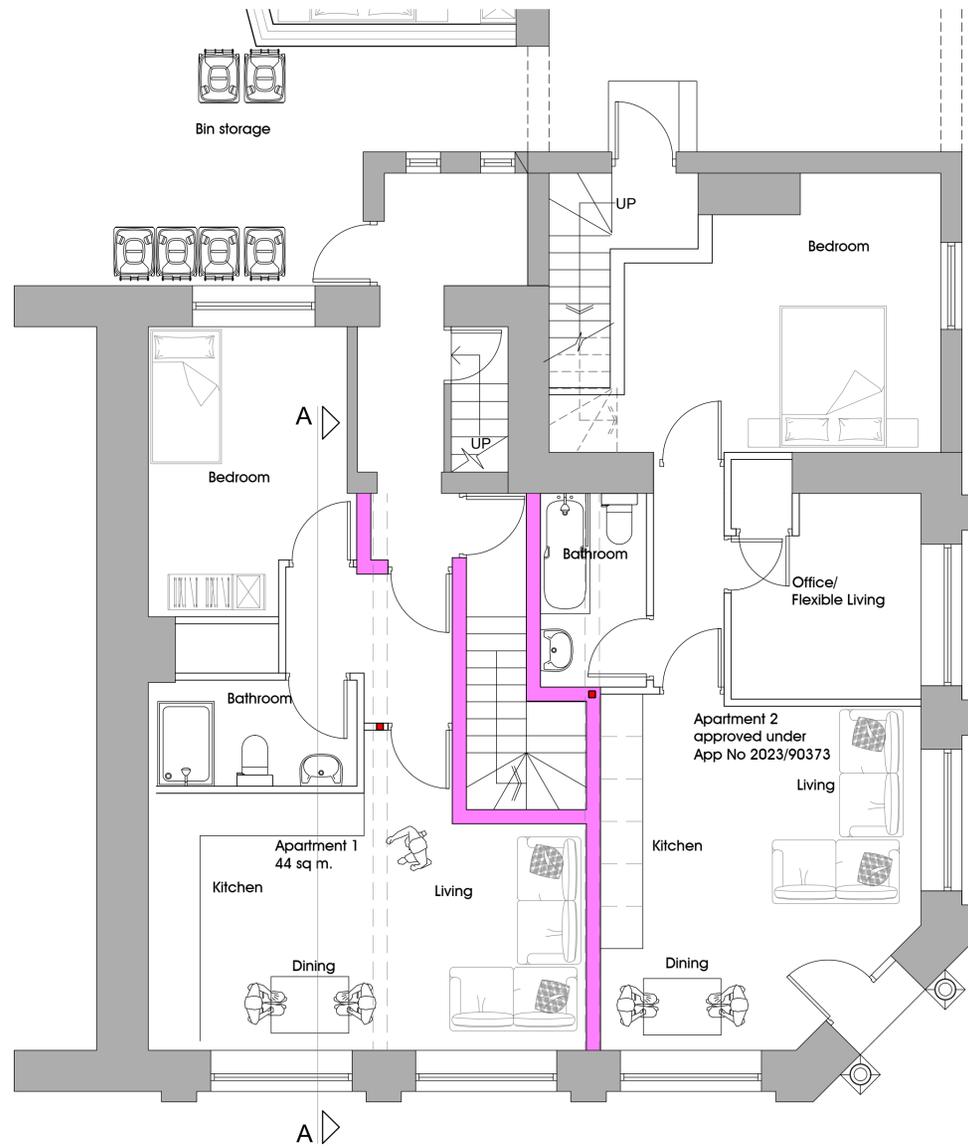

PROPOSED GROUND FLOOR PLAN 1:50

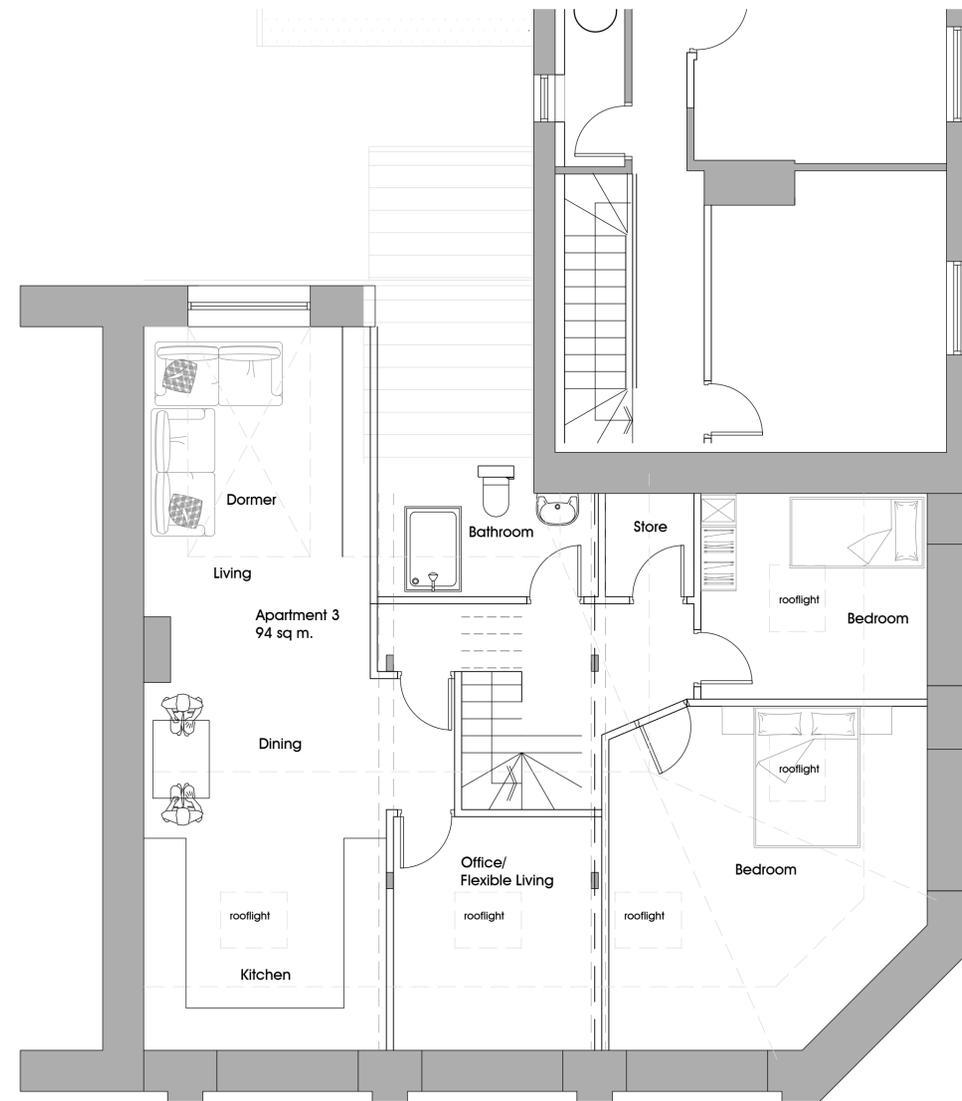

PROPOSED FIRST FLOOR PLAN 1:50

GHP Architects
 Empire House
 Mulcture Hall Road
 Halifax, HX1 1SP
 01422 207172
 ghp@gparchitects.com
 www.gparchitects.com

ACA
 ASSOCIATION OF
 CONSULTANT ARCHITECTS

Revisions:
 A 03/06/23 Bin storage added.

Project:
 Proposed
 Apartments

Address:
 50 Market Street
 Minsbridge
 HD3 4HT

Client:
 ABM
 Developments
 Ltd

Drawing:
 Proposed Plans &
 Elevations

Date: April 2023
 Scale: as shown @ A1
 Job: 22-532
 Drawing No: 200
 Rev: E