




PROPOSED ELEVATION FACING SOUTH
SCALE 1:100

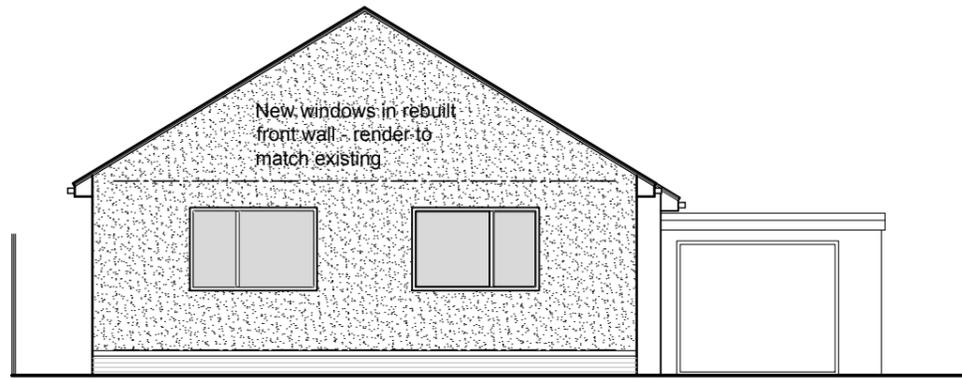



PROPOSED ELEVATION FACING EAST
SCALE 1:100

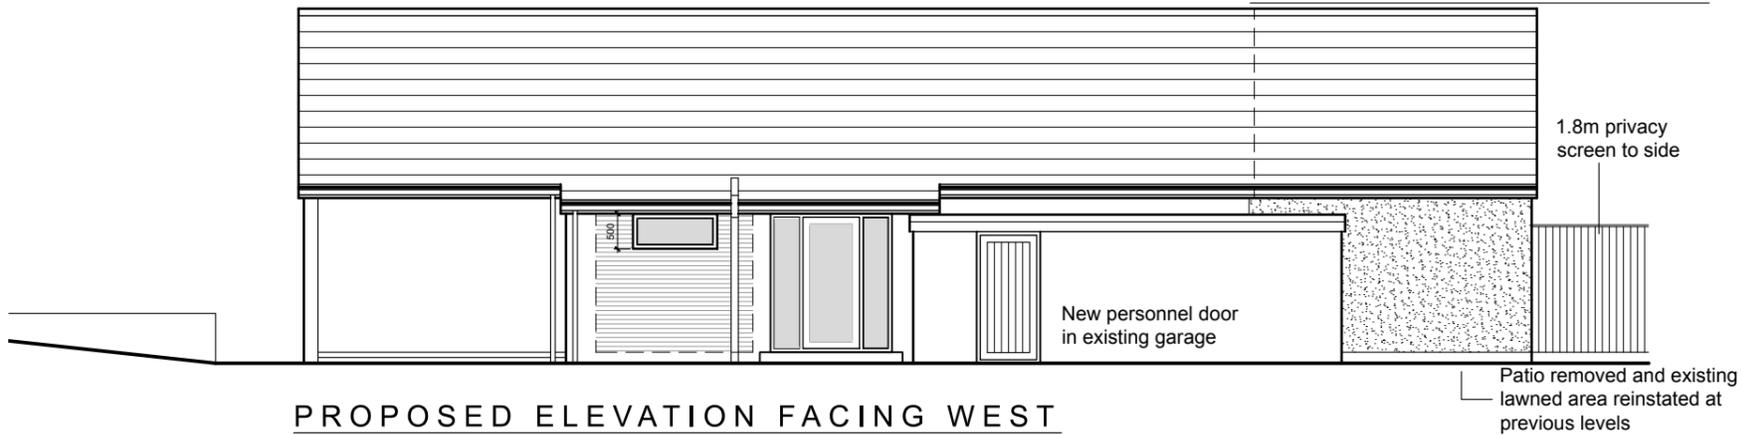


PROPOSED ELEVATION FACING NORTH
SCALE 1:100

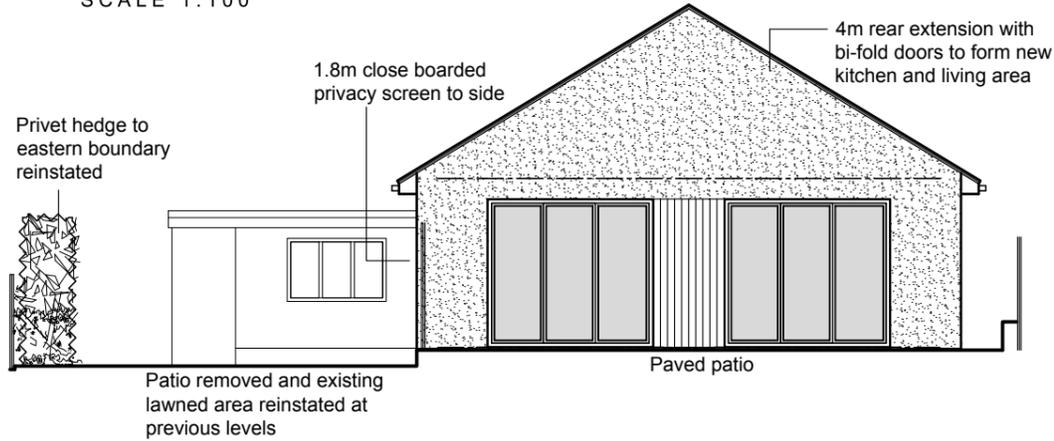

PROPOSED ELEVATION FACING WEST
SCALE 1:100

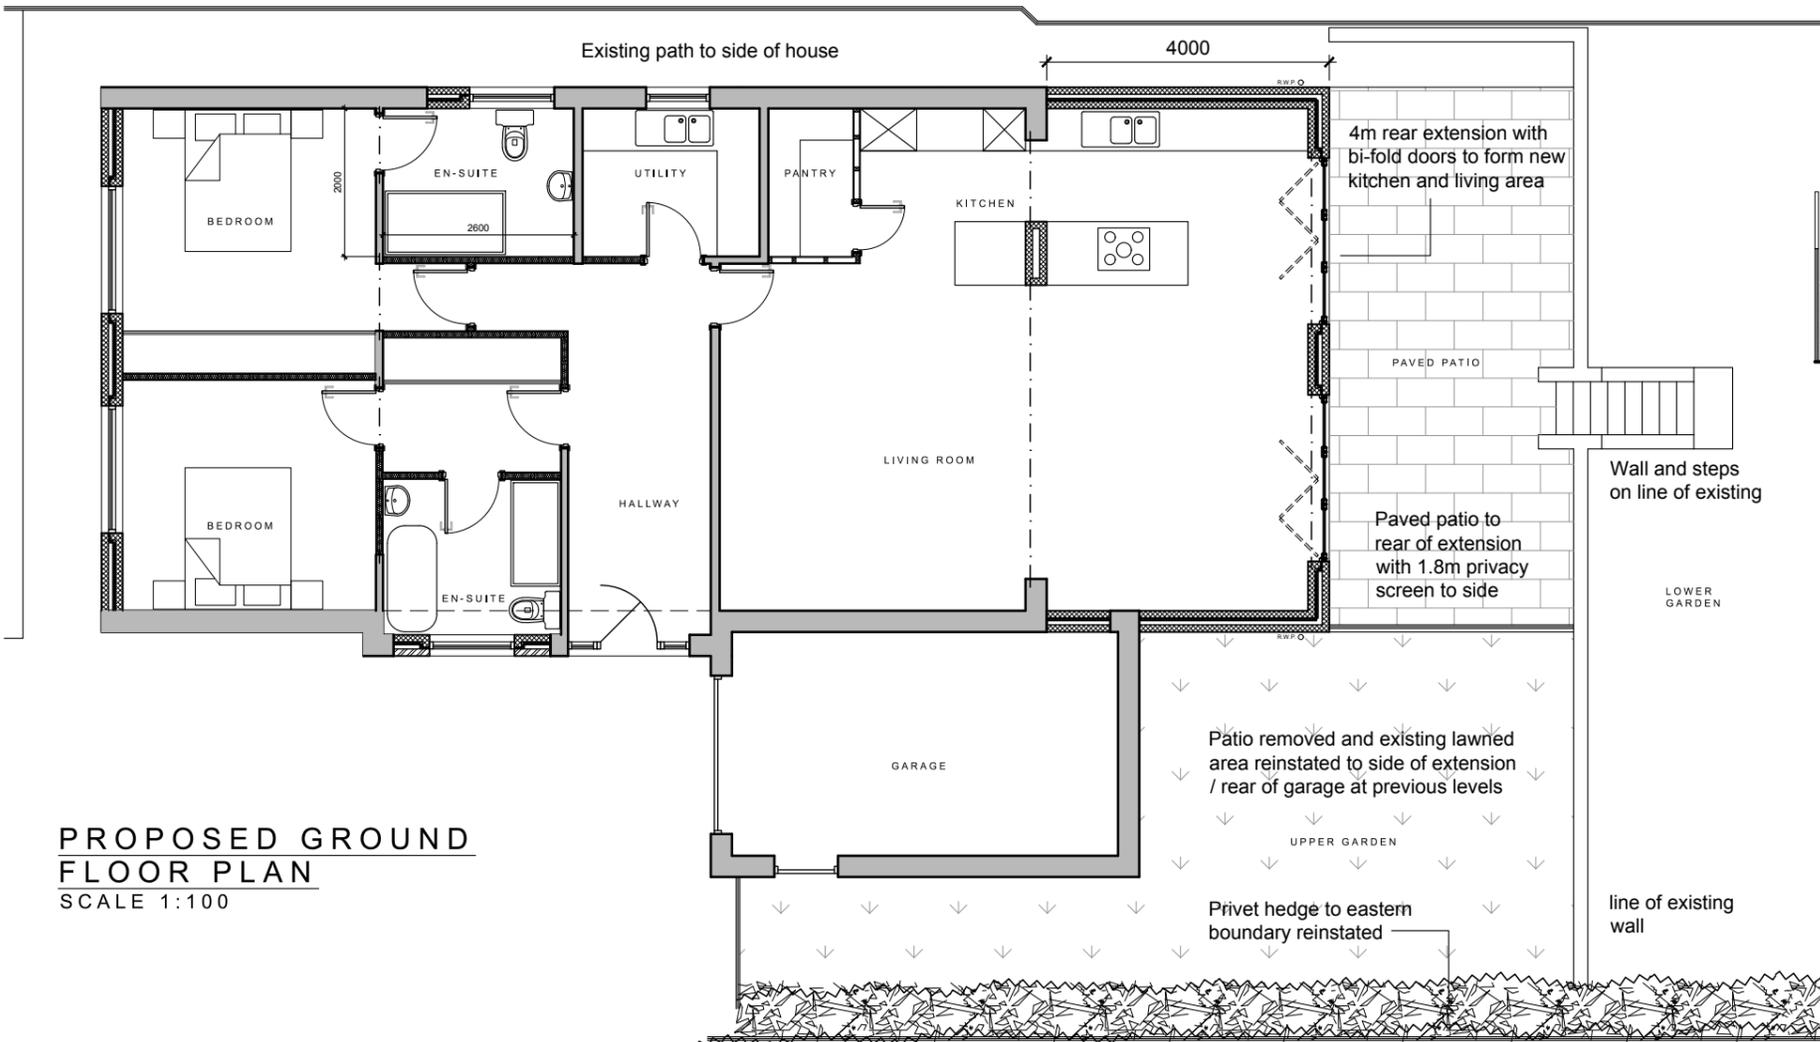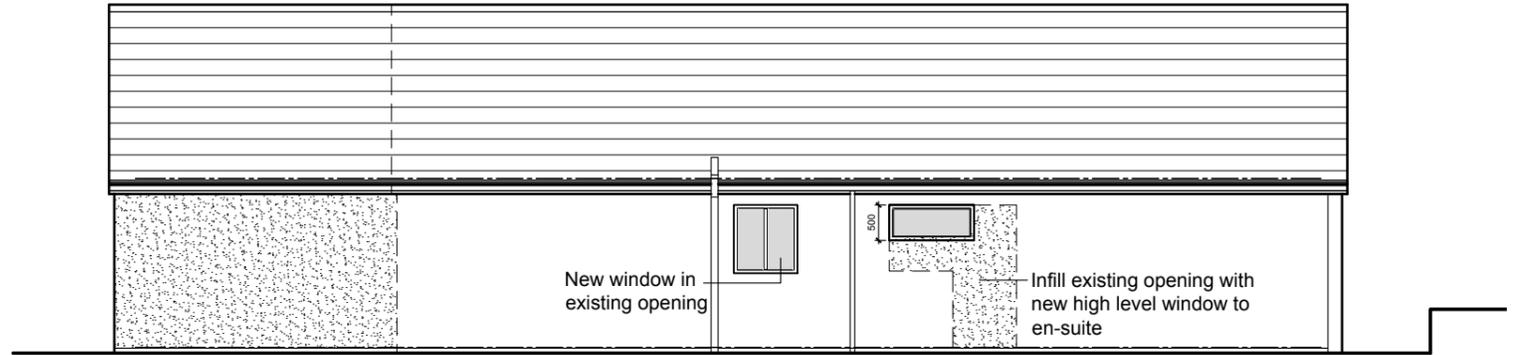

PROPOSED GROUND FLOOR PLAN
SCALE 1:100

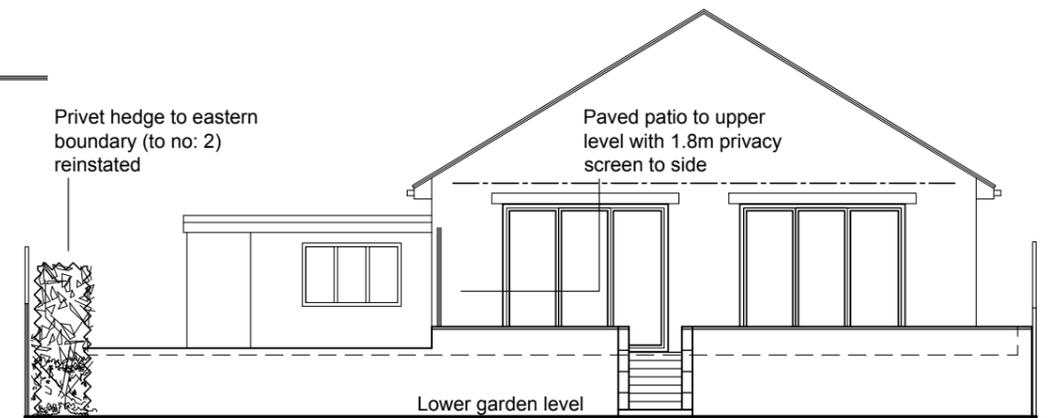

PROPOSED ELEVATION FACING NORTH (from lower garden)
SCALE 1:100

C Patio area reduced with screen to east side 30.06.23 - area to rear of garage reverted to garden and hedge to boundary with no:2 reinstated following comments from planning.

B Additional rear elevation added. Floor plan amended to include patio 04.05.23

A Elevation titles amended 26.04.23

Rev	Description	Date	By	App'd

Client
MR B MALDZINSKI

Project
**EXTENSION & ALTERATIONS at:
4 BROADGATE CRESC, ALMONDBURY**

Drawing title
PROPOSED FLOOR PLAN, ELEVATIONS & BLOCK PLAN

Drawn by	Date	App'd	
RH	APR 23	-	
Drawing no	Project no	Scale @ A3	Rev
AL 02	21-0142	A.S.	C