


**PROPOSED ELEVATION FACING SOUTH**  
SCALE 1:100

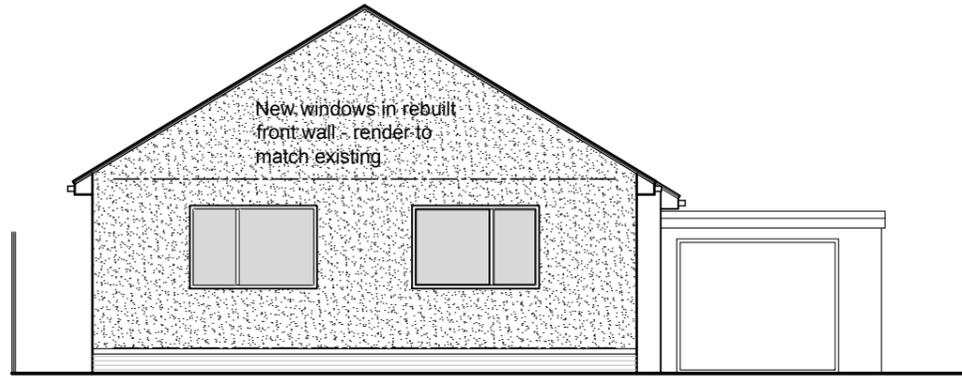


**PROPOSED ELEVATION FACING EAST**  
SCALE 1:100



Do not scale from this drawing. The contractor must check all dimensions on site before construction or manufacture of materials.




**PROPOSED ELEVATION FACING NORTH**  
SCALE 1:100

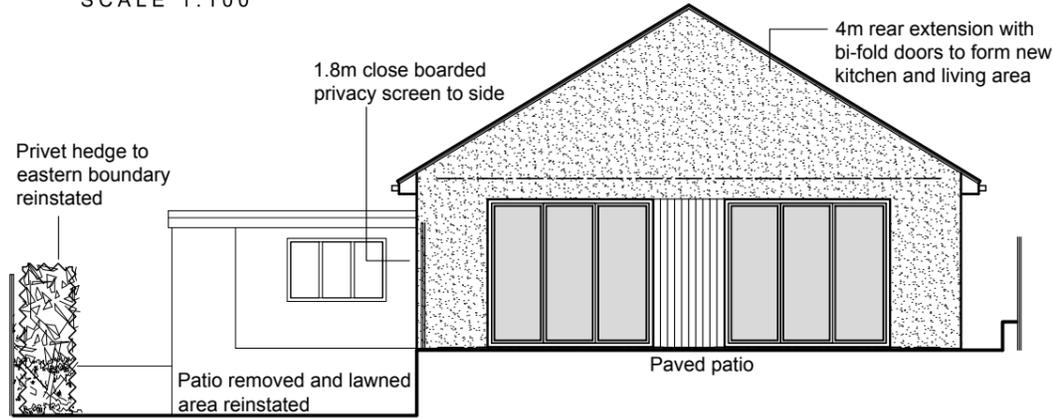

**PROPOSED ELEVATION FACING WEST**  
SCALE 1:100

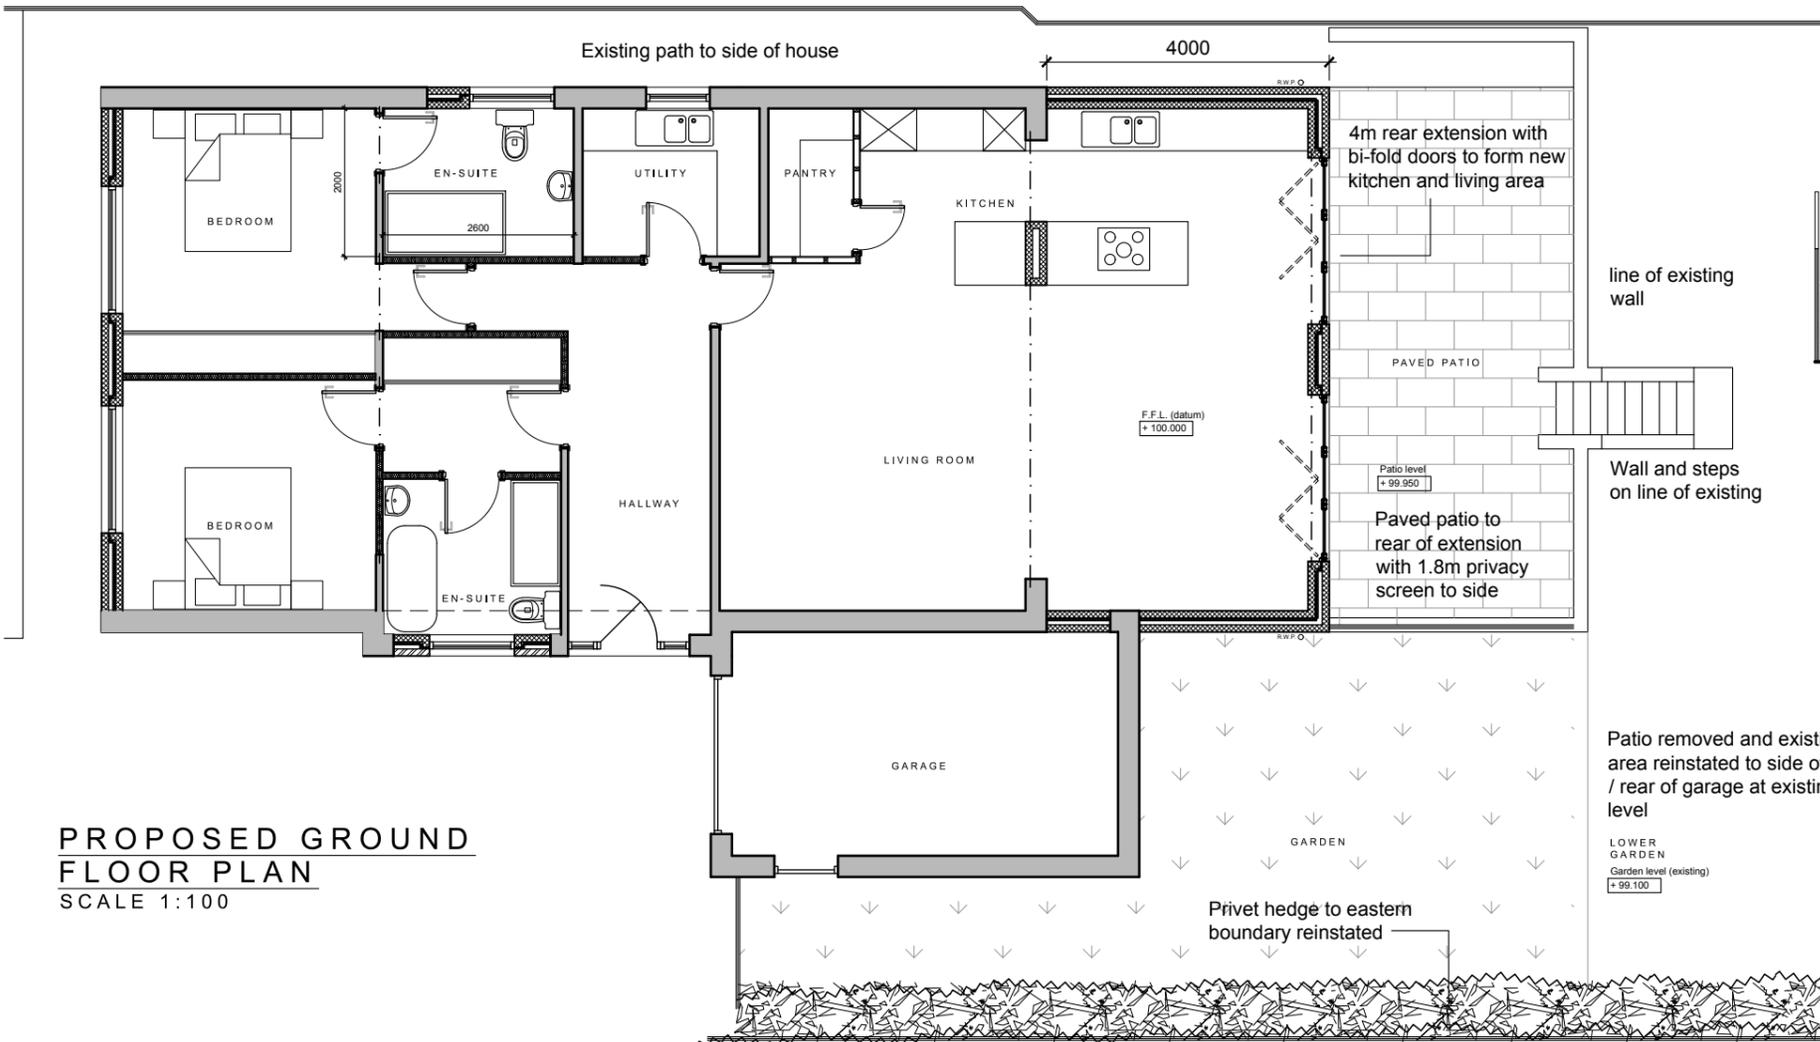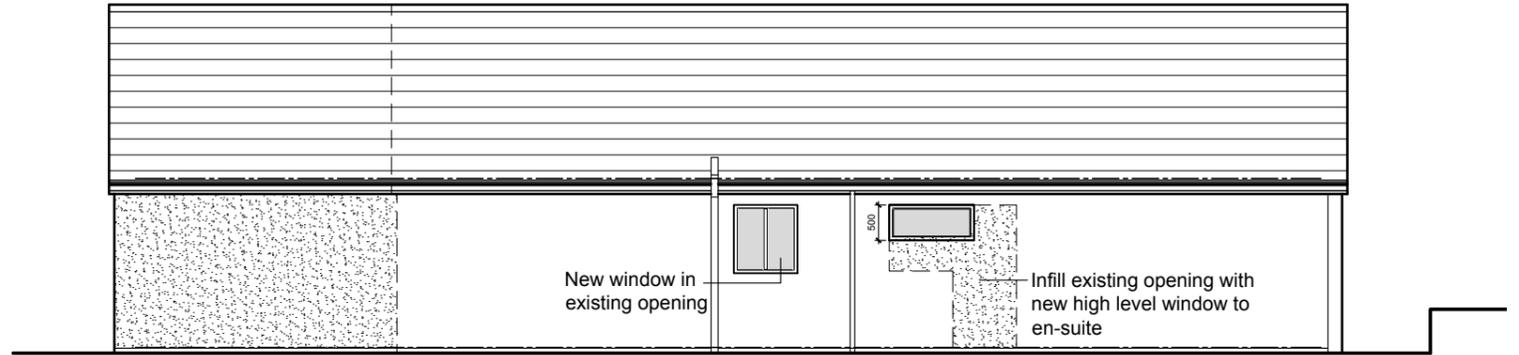

**PROPOSED GROUND FLOOR PLAN**  
SCALE 1:100

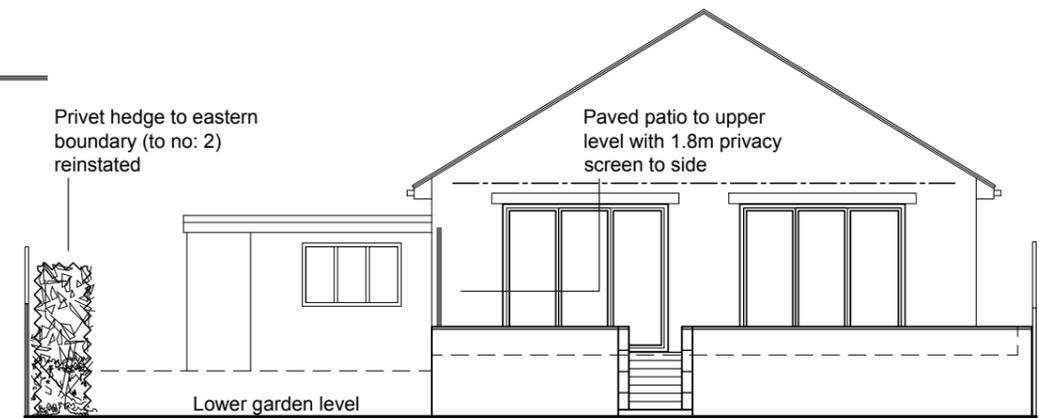

**PROPOSED ELEVATION FACING NORTH (from lower garden)**  
SCALE 1:100

C Patio area reduced with screen to east side 30.06.23 - area to rear of garage reverted to garden and hedge to boundary with no:2 reinstated following comments from planning.

B Additional rear elevation added. Floor plan amended to include patio 04.05.23

A Elevation titles amended 26.04.23

Rev	Description	Date	By	App'd

Client  
**MR B MALDZINSKI**

Project  
**EXTENSION & ALTERATIONS at:  
4 BROADGATE CRESC, ALMONDBURY**

Drawing title  
**PROPOSED FLOOR PLAN, ELEVATIONS & BLOCK PLAN**

Drawn by <b>RH</b>	Date <b>APR 23</b>	App'd <b>-</b>
Drawing no <b>AL 02</b>	Project no <b>21-0142</b>	Scale @ A3 <b>A.S.</b>
		Rev <b>D</b>

D Levels to garden added as per planning comments. 11.07.23