



NOTES:
 Any errors or omissions to be reported to Code L6 immediately.
 This drawing and design is the copyright of Code L6 and is not to be used for any purpose without their consent.



Site Location Plan
 Scale 1:1250
 Site/ Red Line Area: 1257sqm

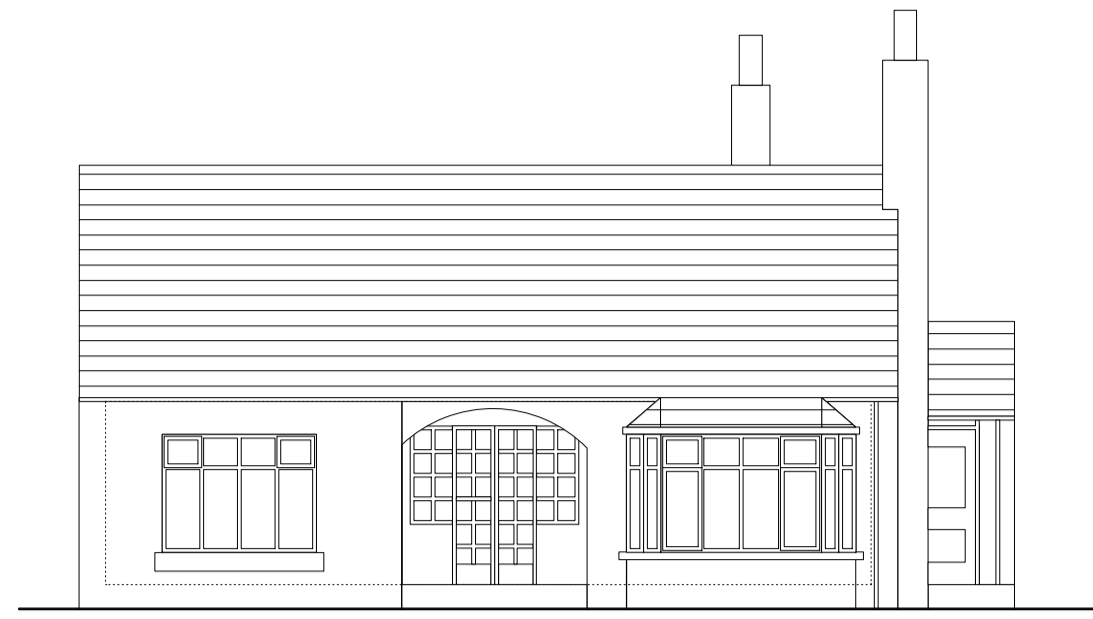


Front Elevation As Existing
 Scale 1:100

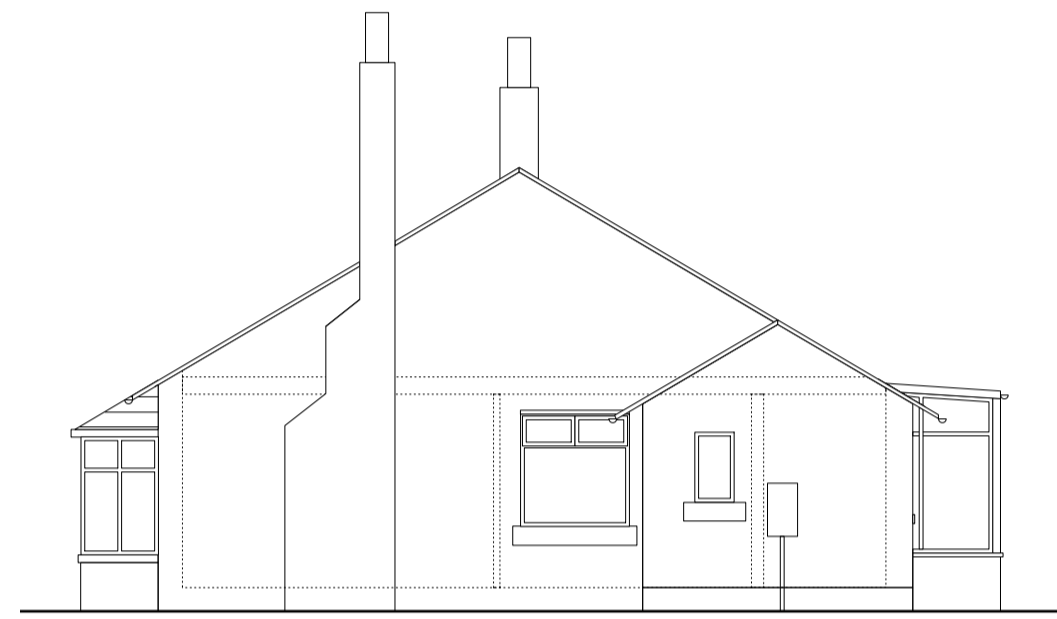


Side Elevation As Existing
 Scale 1:100




Rear Elevation As Existing
 Scale 1:100

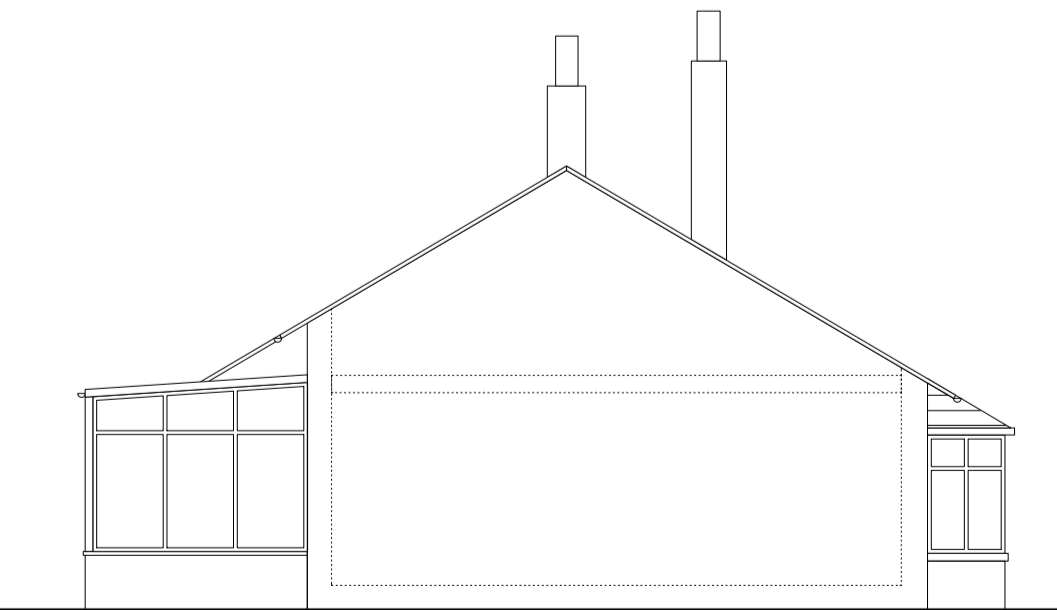


Side Elevation As Existing
 Scale 1:100

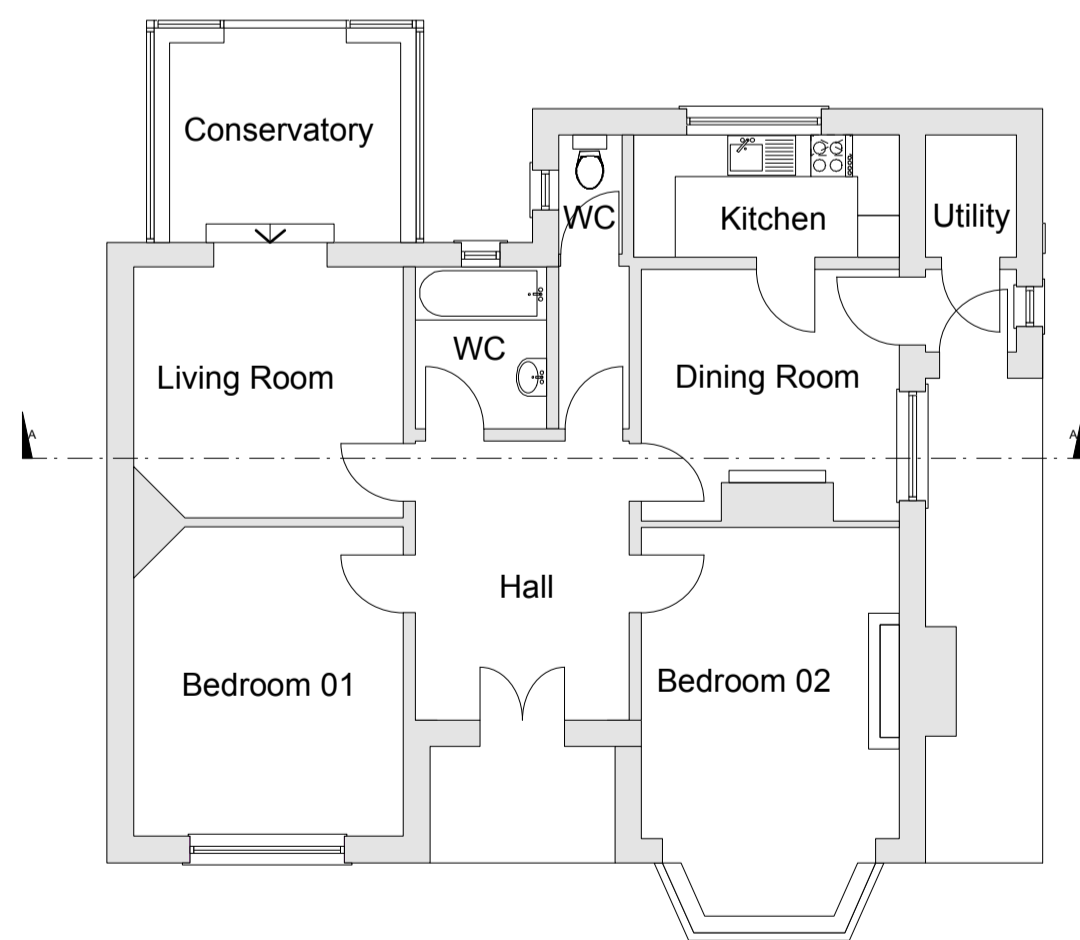

Ground Floor Plan As Existing
 Scale 1:100

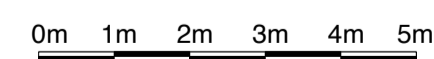

Roof Plan As Existing
 Scale 1:200

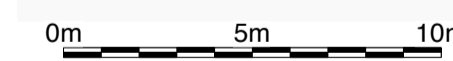

AS EXISTING

rev | details | date

Code L6
 Architecture Ltd

31 Halifax Road Brighouse
 West Yorkshire HD6 2AA
 T: 01484 714 870
 E: code.l6@btinternet.com
 W: www.CODEL6.com

Project:
 64 Westfield Lane
 BD19 6DR

Client:
 Mr G Strickland

Drawing:
 Plans as Existing

Date: 19/04/22 Scale: 1:1250/1:200/1:100 Size: A1

Drawing Number:

22-034-01