




EXISTING PLAN
Scale 1:100@A1

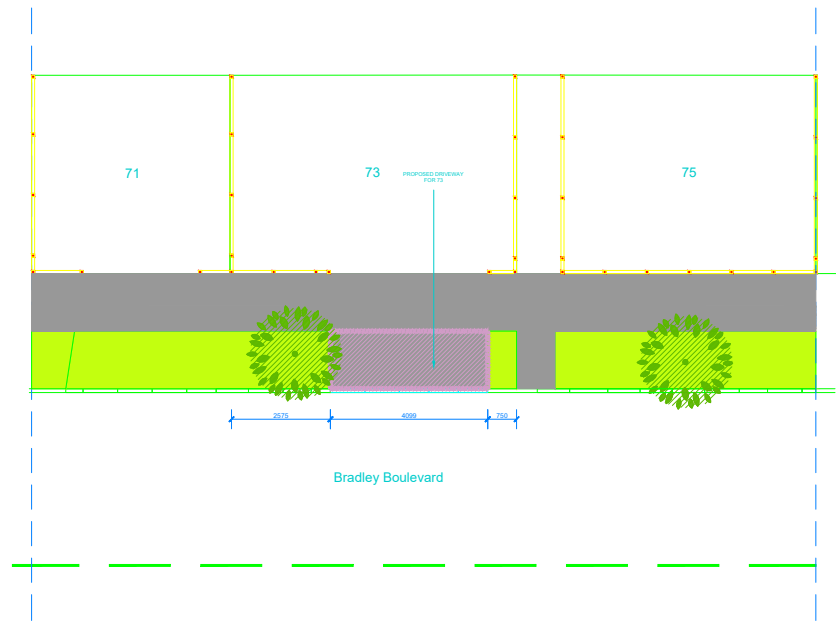


PROPOSED PLAN
Scale 1:100@A1

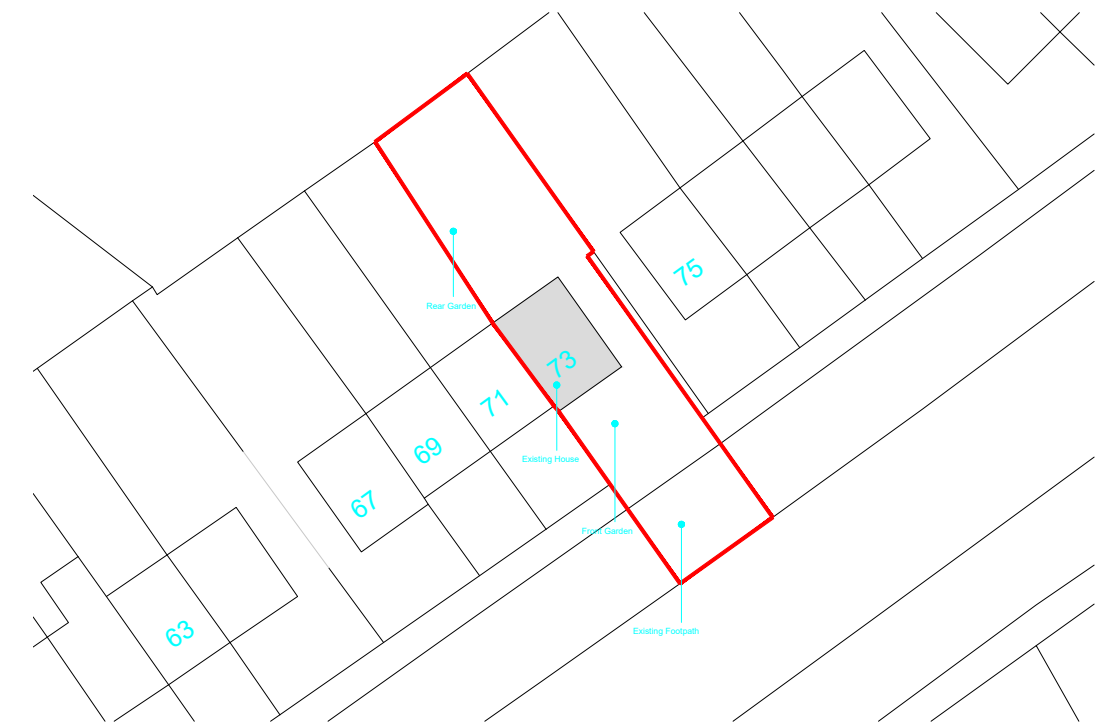


EXISTING SITE PLAN
Scale 1:250@A1

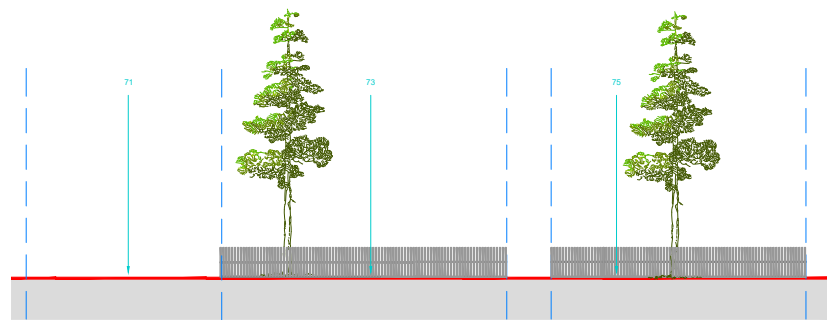

EXISTING ELEVATION
Scale 1:100@A1

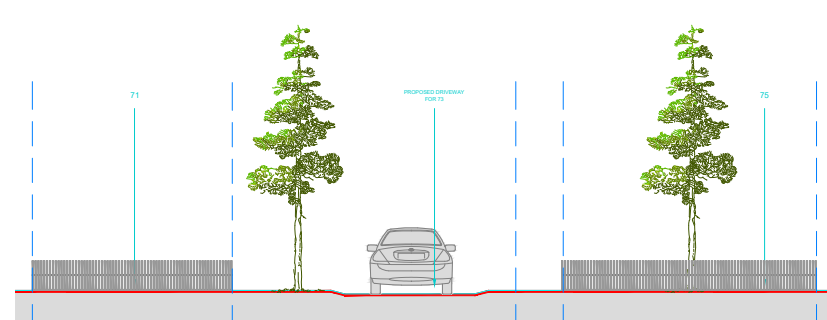

PROPOSED FRONT ELEVATION
Scale 1:100@A1

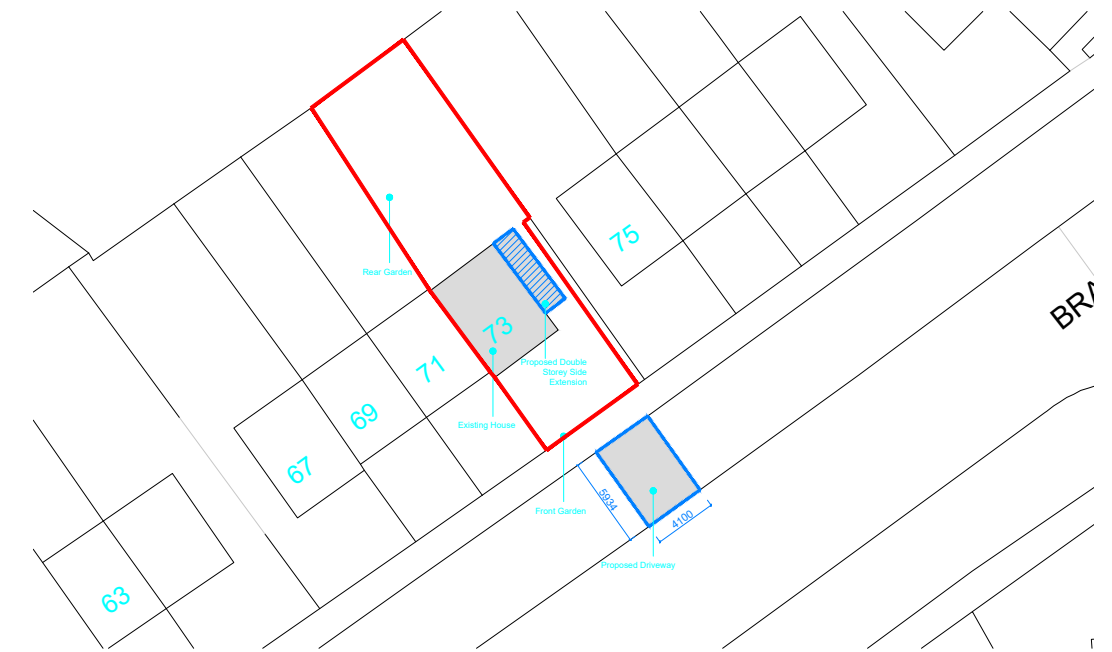

PROPOSED SITE PLAN
Scale 1:250@A1

NOTE: Do not scale drawing. Work to figured dimensions. This drawing has been prepared for planning purposes only and is to be read in conjunction with all other relevant specialist drawings, details and specifications. All works are to be carried out in accordance with the latest edition of the Building Regulations and any amendments, together with all relevant British Standards and codes of practice. All dimensions unless noted otherwise are in millimetres. All dimensions and levels are to be checked by the contractor on site prior to order, fabrication or commencement of work on site. Contractor to check and satisfy himself of the positions of all existing statutory authorities mains services on and around site. All materials and proprietary items are to be fixed / installed / applied in strict accordance with the respective manufacturers recommendations. At all stages of work, the contractor will be responsible for and must ensure the overall stability of all buildings, structures and excavations etc. is maintained. During the construction works all existing live drainage is to be adequately protected and normal flows maintained.

Rev - : DD-MM-YYYY : Initial : Issue.
Drawing Number **23-001 - P - 03**

Issue Purpose : Householder Planning Application		
Client	N/A	Drawn NS
Project	Proposed Double Storey Side Extension with Proposed Driveway	Date 16-04-2023
		Scale 1:100, 250 @ A1
Address	73 Bradley Boulevard, Huddersfield, HD2 1DY	Stage Identification
		Design - D Sketch Scheme - SK
Title	Existing and Proposed Plans and Elevations	Planning - P Construction - C

Nasir Shukur