






PROPOSED FRONT ELEVATION 1:50

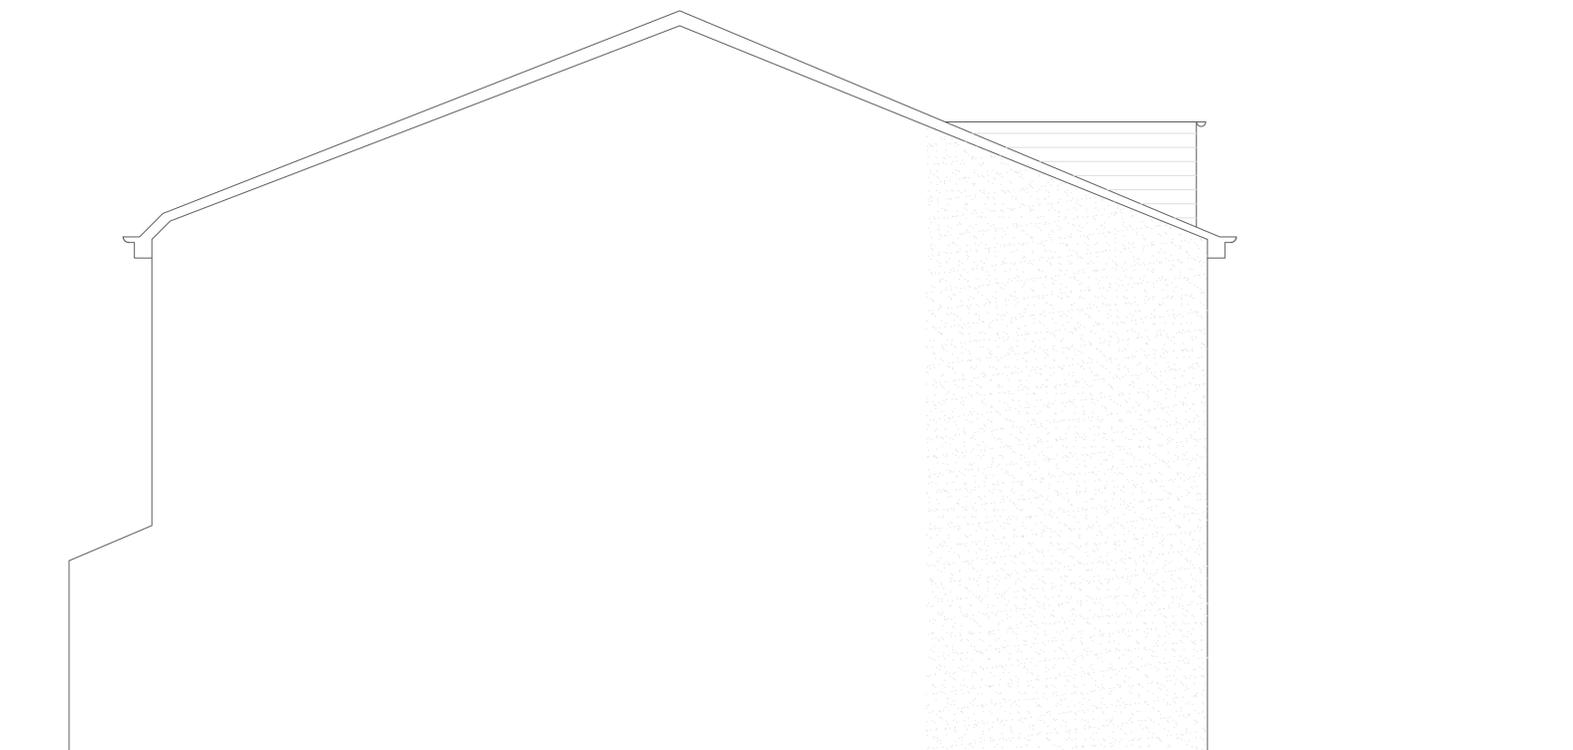

PROPOSED SIDE ELEVATION 1:50

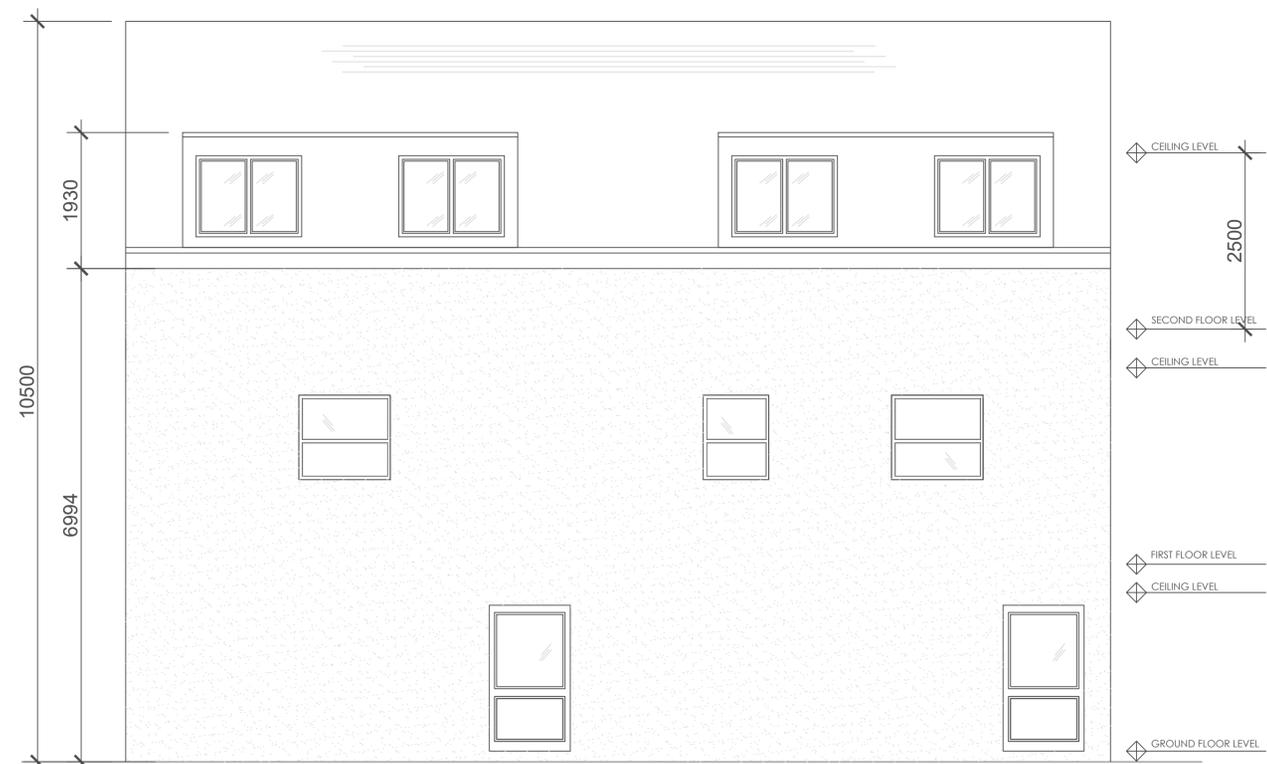

PROPOSED REAR ELEVATION 1:50

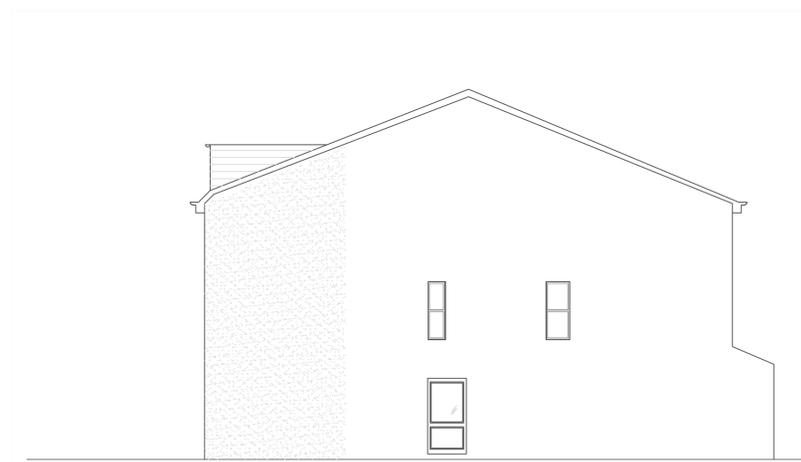

PROPOSED SIDE ELEVATION 1:100



OSI PROPERTIES LTD
 444 HUDDERSFIELD RD
 DEWSBURY
 WF13 3EP

PLANNING APPLICATION
 TWO STOREY REAR AND
 SECOND FLOOR
 EXTENSIONS

PROPOSED:
 ELEVATIONS

SCALE:
 1:50

DATE: 06/2022
 DRAWING NO: 006
 PAPER SIZE A1