



PROPOSED FRONT ELEVATION 1:50

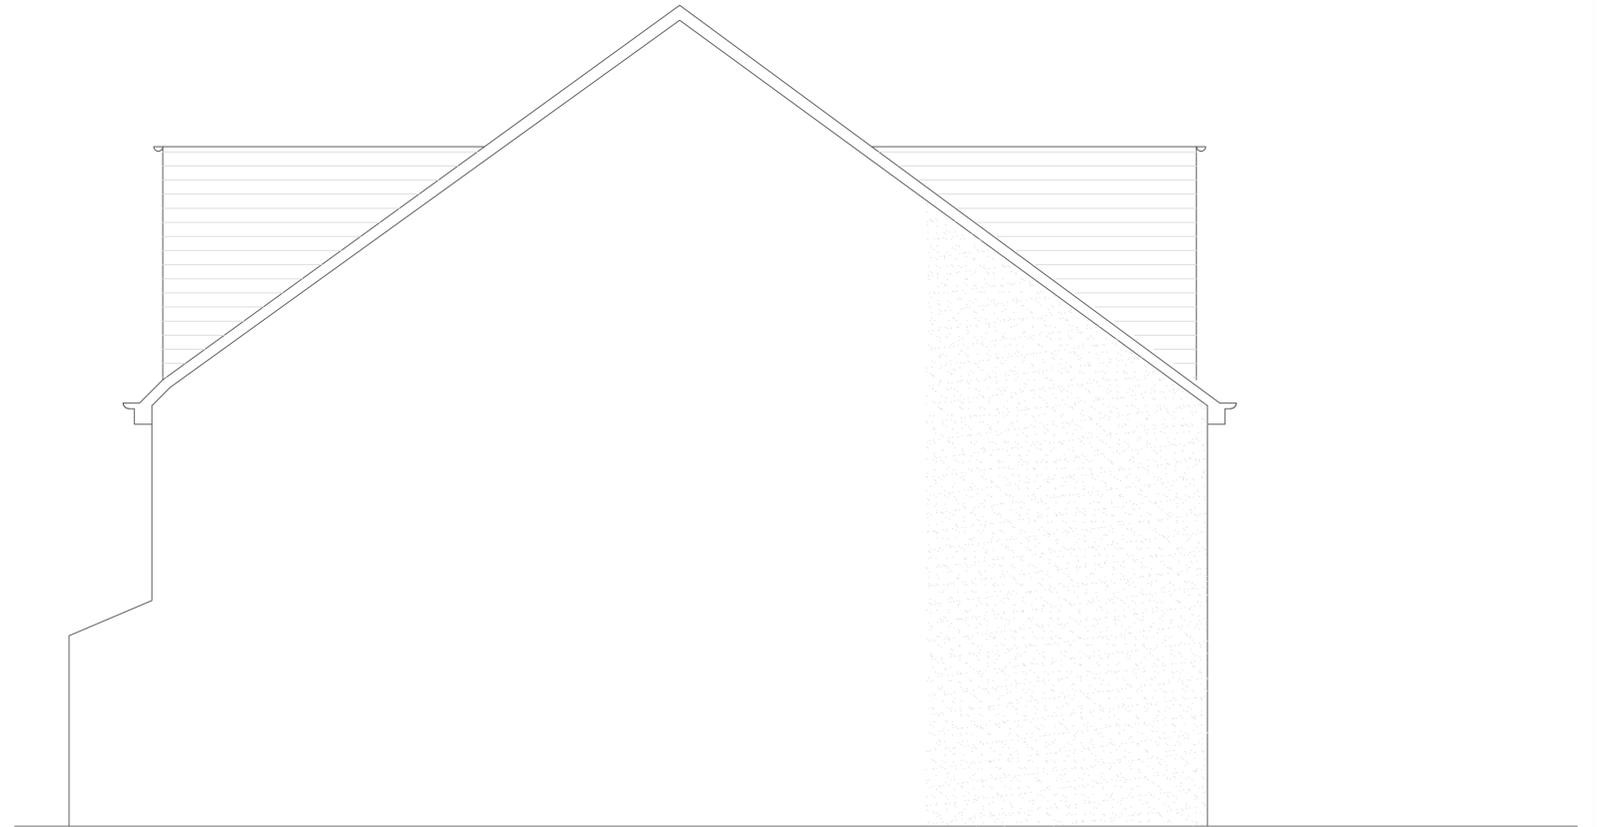

PROPOSED SIDE ELEVATION 1:50

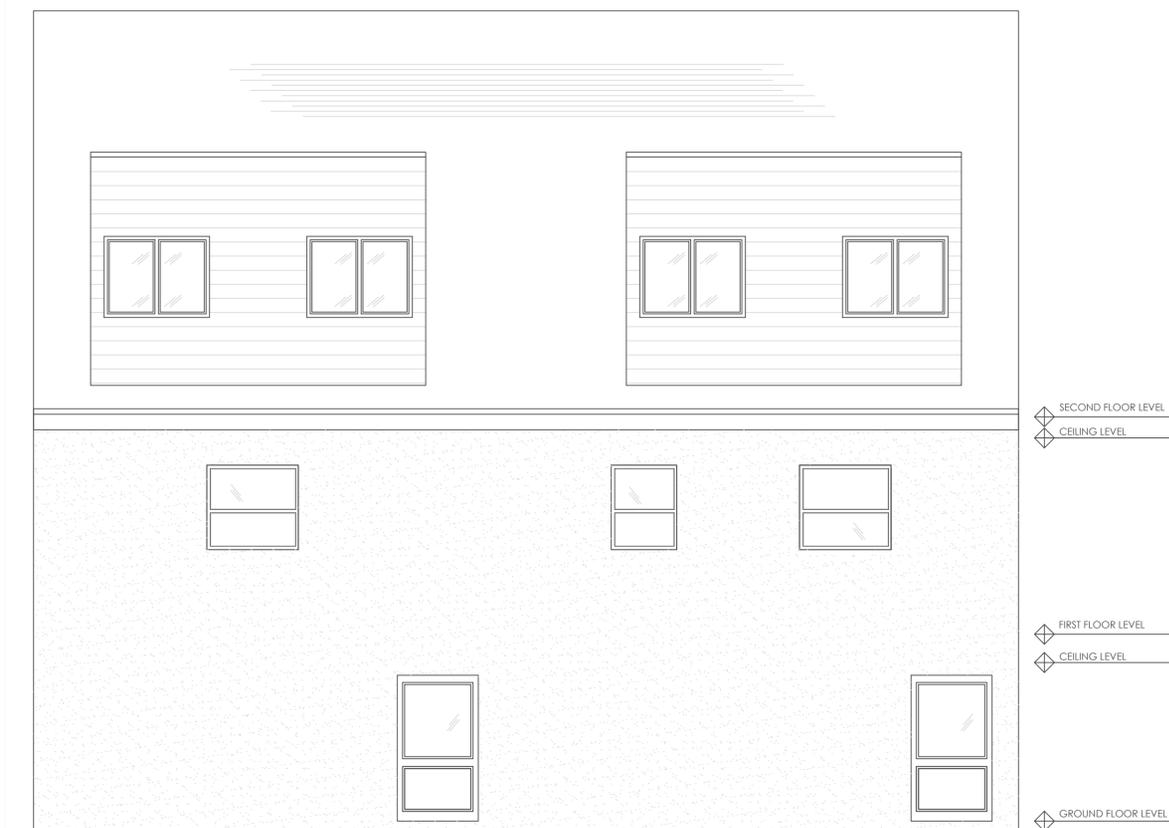

PROPOSED REAR ELEVATION 1:50



PROPOSED SIDE ELEVATION 1:100



OSI PROPERTIES LTD
444 HUDDERSFIELD RD
DEWSBURY
WF13 3EP
PLANNING APPLICATION
TWO STOREY REAR AND
SECOND FLOOR
EXTENSIONS

PROPOSED:
ELEVATIONS

SCALE:
1:50

DATE: 06/2022
DRAWING NO: 006
PAPER SIZE A1