



PROPOSED GROUND FLOOR PLAN
Scale 1:100@A1

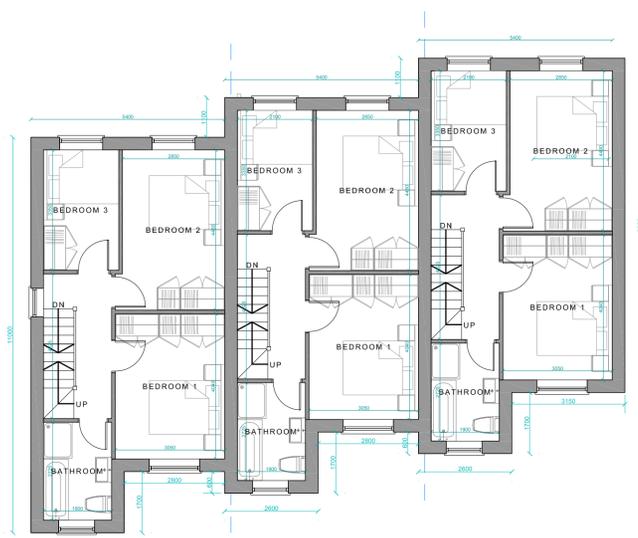

PROPOSED FIRST FLOOR PLAN
Scale 1:100@A1

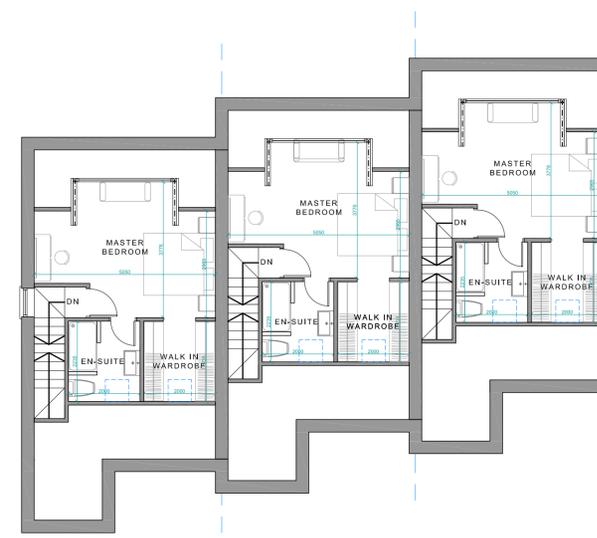


PROPOSED LOFT FLOOR PLAN
Scale 1:100@A1



PROPOSED FRONT ELEVATION
Scale 1:100@A1



PROPOSED SIDE ELEVATION
Scale 1:100@A1

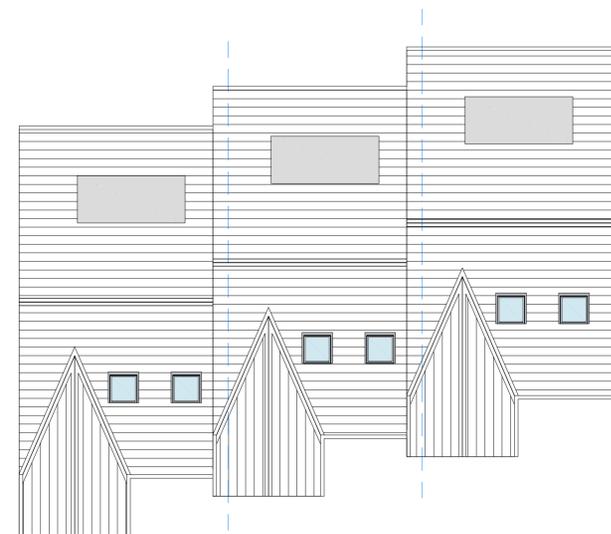


PROPOSED ROOF PLAN
Scale 1:100@A1



PROPOSED REAR ELEVATION
Scale 1:100@A1



PROPOSED OTHER SIDE ELEVATION
Scale 1:100@A1

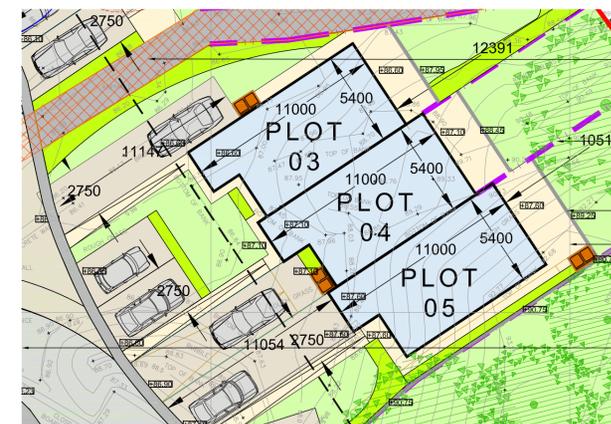

PROPOSED ROOF PLAN
Scale 1:100@A1

NOTE: Do not scale drawing. Work to figured dimensions. This drawing has been prepared for planning purposes only and is to be read in conjunction with all other relevant specialist drawings, details and specifications. All works are to be carried out in accordance with the latest edition of the Building Regulations and any amendments, together with all relevant British Standards and codes of practice. All dimensions unless noted otherwise are in millimetres. All dimensions and levels are to be checked by the contractor on the prior to order, fabrication or commencement of work on site. Contractor to check and satisfy himself of the positions of all existing statutory authorities, utility services and structural data. All materials and proprietary items are to be fixed / installed / applied in strict accordance with the respective manufacturers recommendations. At all stages of work, the contractor will be responsible for and must ensure the overall stability of all buildings, structures and excavations etc. is maintained. During the construction works all existing live drainage to be adequately protected and normal flows maintained.

Issue Purpose : Full Planning Application

| | | | |
|---------|--|----------------------|--|
| Client | N/A | Drawn | SM |
| Project | Proposed Residential Development | Date | 02-05-2023 |
| Address | Land adjacent Scar Mills, Lockwood Scar, Huddersfield, HD4 6BL | Scale | 1:100/200 @ A1 |
| Title | Plot 3-5 Plans and Elevations | Stage Identification | Design - D Sketch Scheme - SK Planning - P Construction - C |

Rev C : 02-05-2023 : SM : Resubmitted for planning

Rev B : 31-05-2019 : AP : Revised Elevations

Rev A : 29-05-2019 : AP : Revised Terraced plots

Drawing Number 18104 - P - 04 - C

Faum Architecture

Studio 2,
First Floor,
610 Leeds Road,
Bradford,
BD3 9TY
01274 928259
www.faumarchitecture.co.uk

