

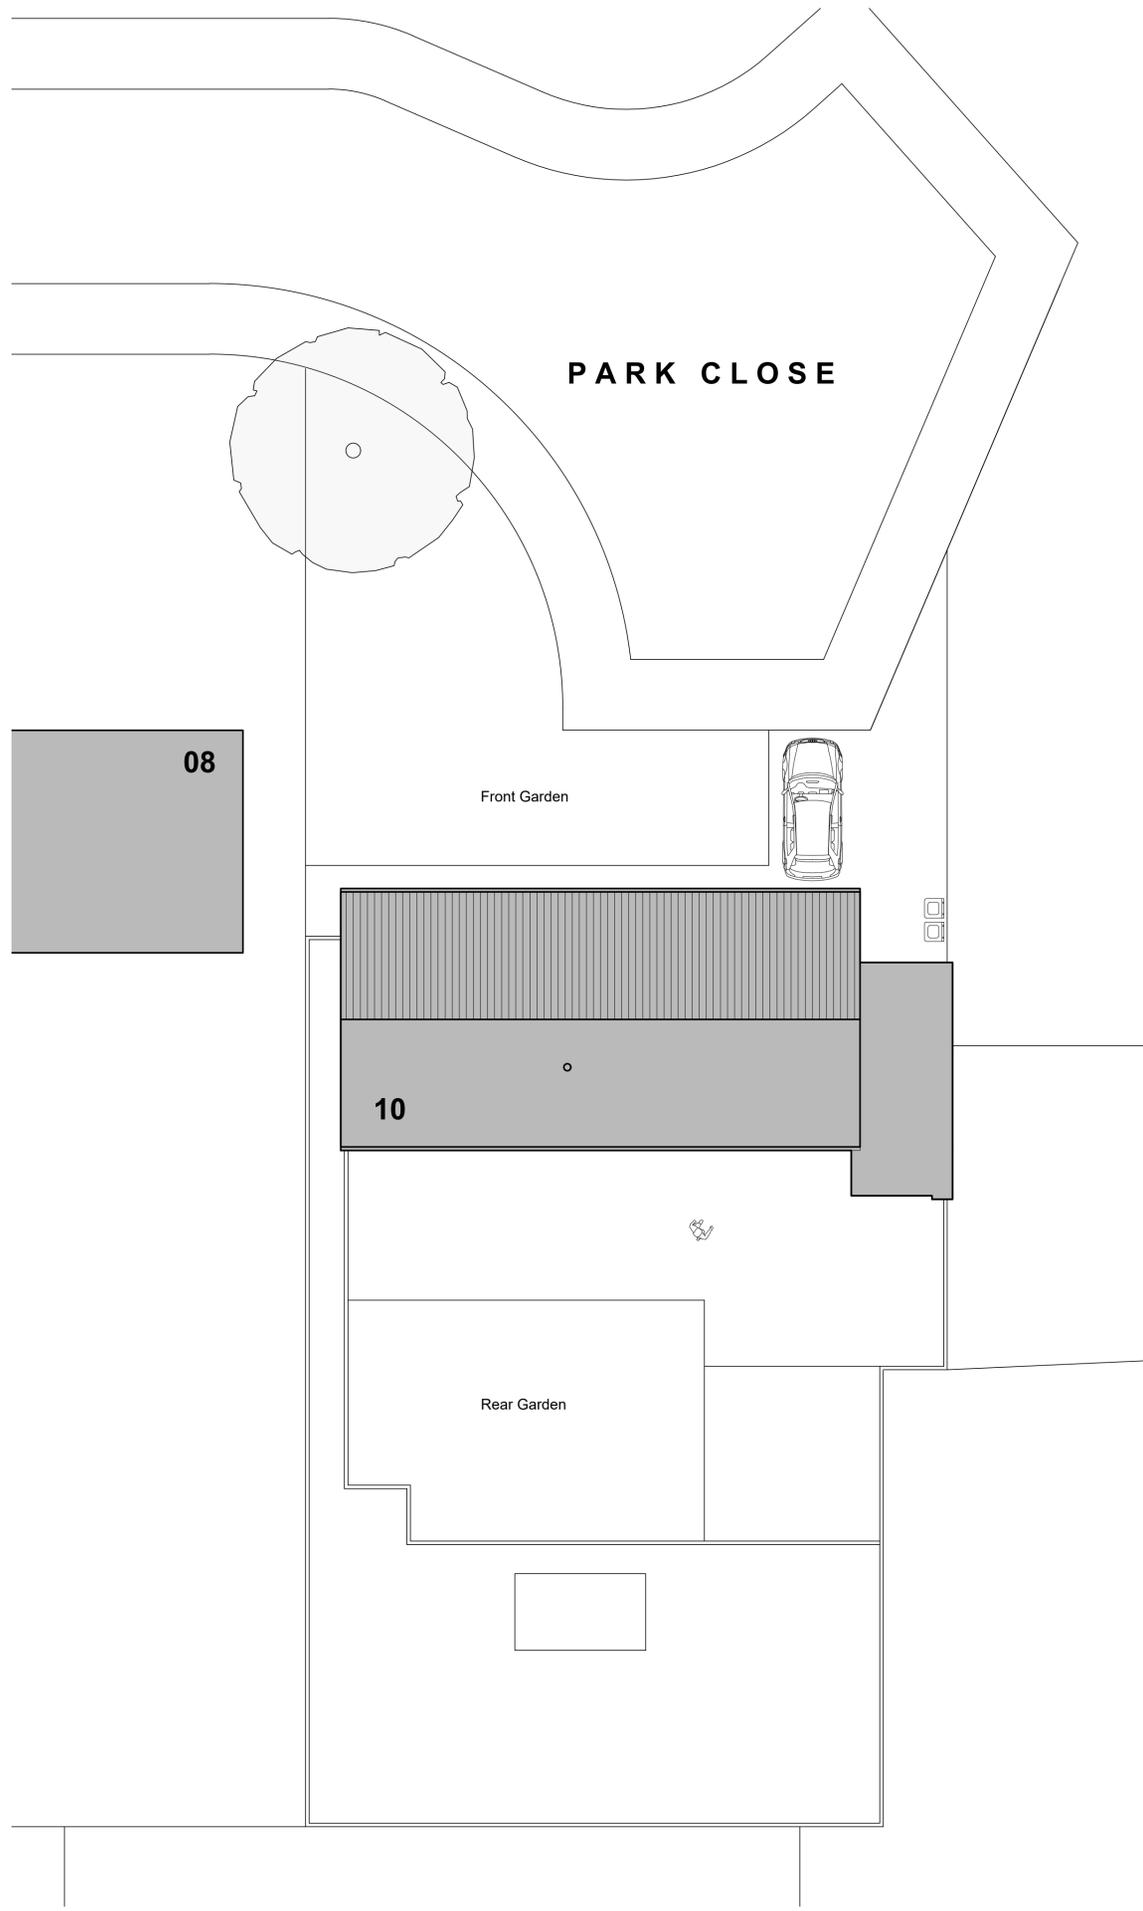
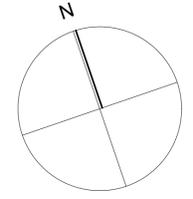
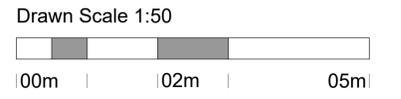


\*For the purposes of Planning Consent the following applies to any copy of this drawing made by the Local Authority:  
 This copy has been made by and with the authority of the person required to make the plan and drawing open to public inspection pursuant to Section 47 of the Copyright, Designs and Patents Act 1988. Unless that Act provides a relevant exception to copyright, the copy must not be copied without the prior permission of the copyright owner. If any copy is made under the authority only the whole drawing including the copyright holder's name and this notice, is to be copied.\*

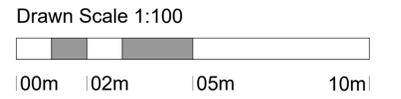

Existing Site Plan 1:100 @ A1

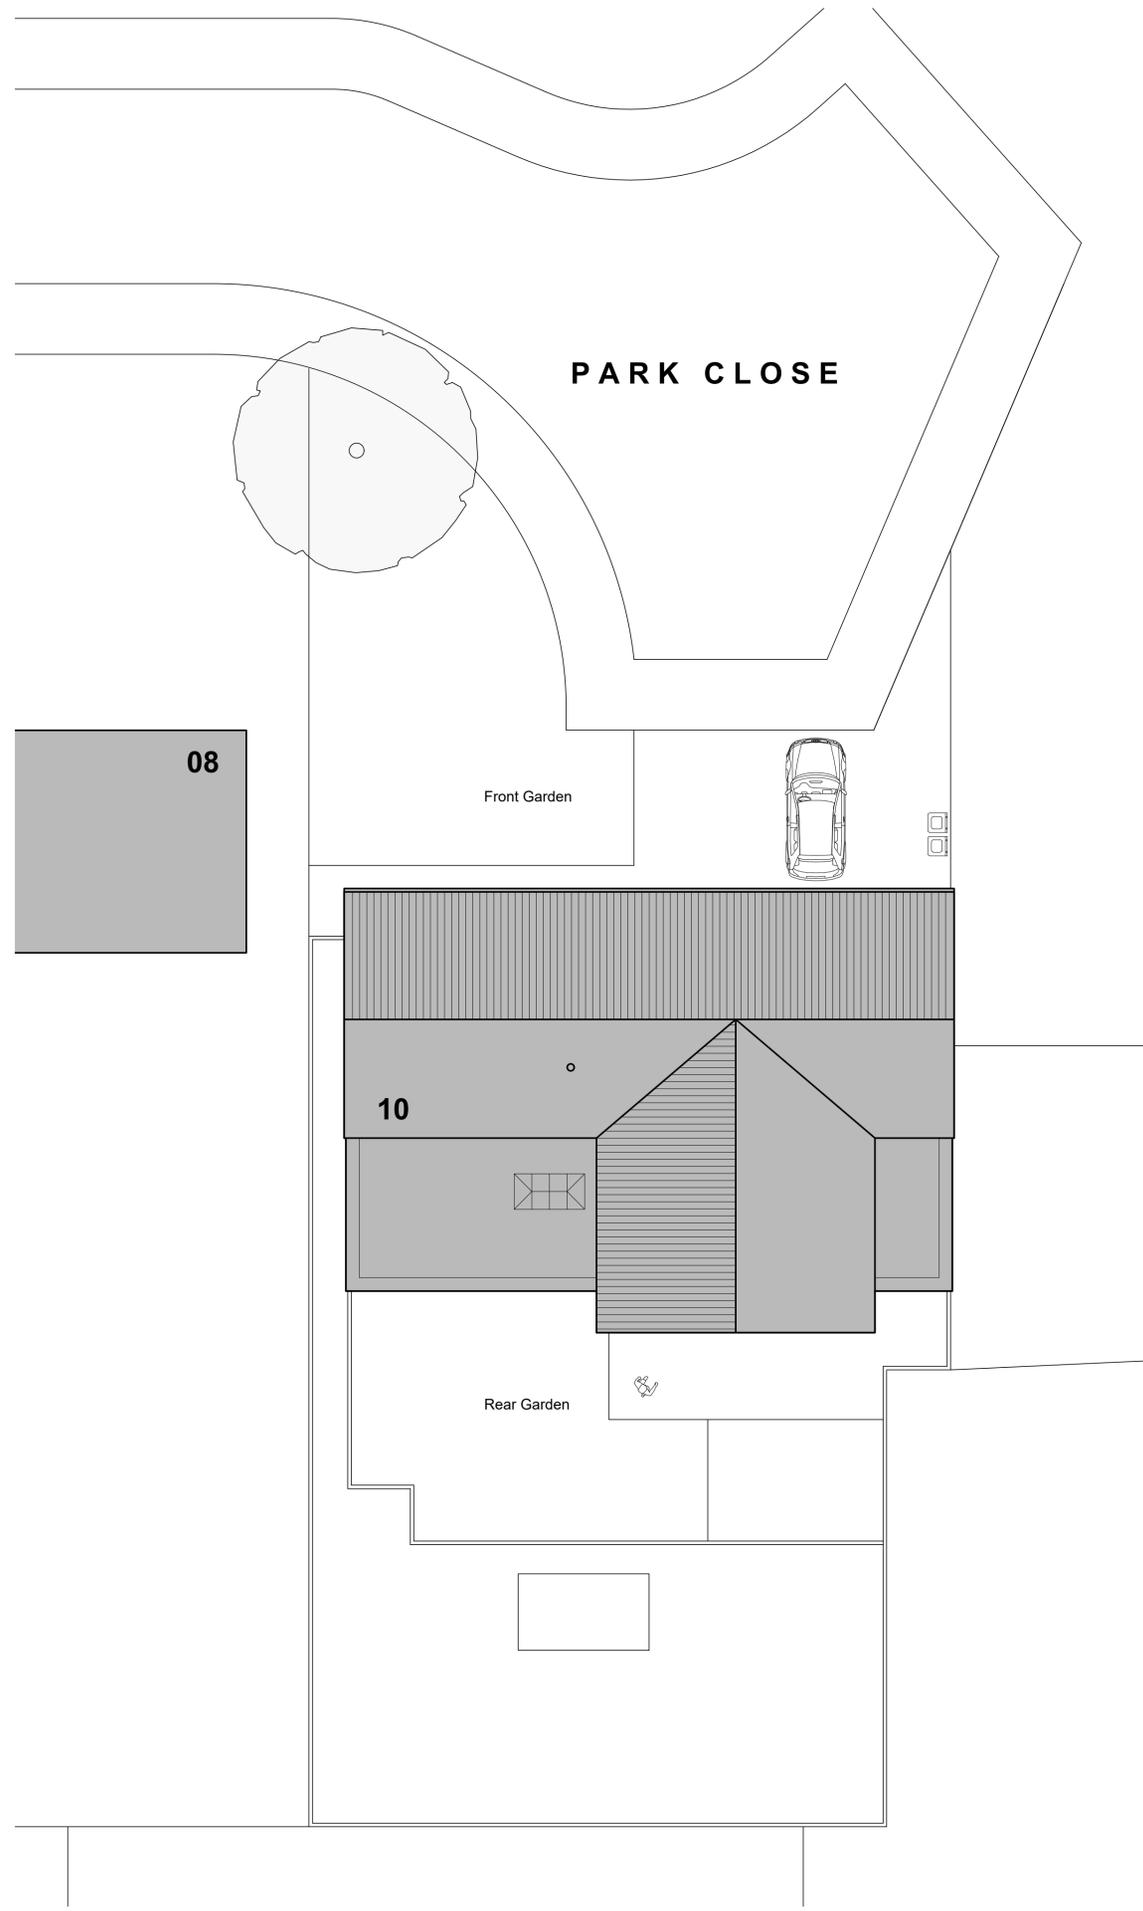

Proposed Site Plan 1:100 @ A1

Issue Purpose: PLANNING APPLICATION

AHJ architects  
 The Courtyard  
 12a Commercial Road  
 Skelmanthorpe  
 Huddersfield  
 HD8 9AA  
 www.ahjarchitects.co.uk



Client	Mr & Mrs Dolley	Issued From	
Project	2375 : 10 Park Close : Domestic Extension	Date	March 2023
Title	Existing and Proposed Site Plans	Scale	1:100 @ A1
Drawn	BH	Auth	BH

Drawing Number 2375 - D - 20 - 002 - Revision  
 Do not scale from this drawing. Work to original dimensions, and any discrepancy to be reported to the Architect.  
 Refer to larger scale drawings where available.