



Any dimensions shown should be checked on site and discrepancies reported to the Architect prior to construction. Designs are not coordinated with engineer projects. Do not scale for construction purposes.


Existing  
Proposed

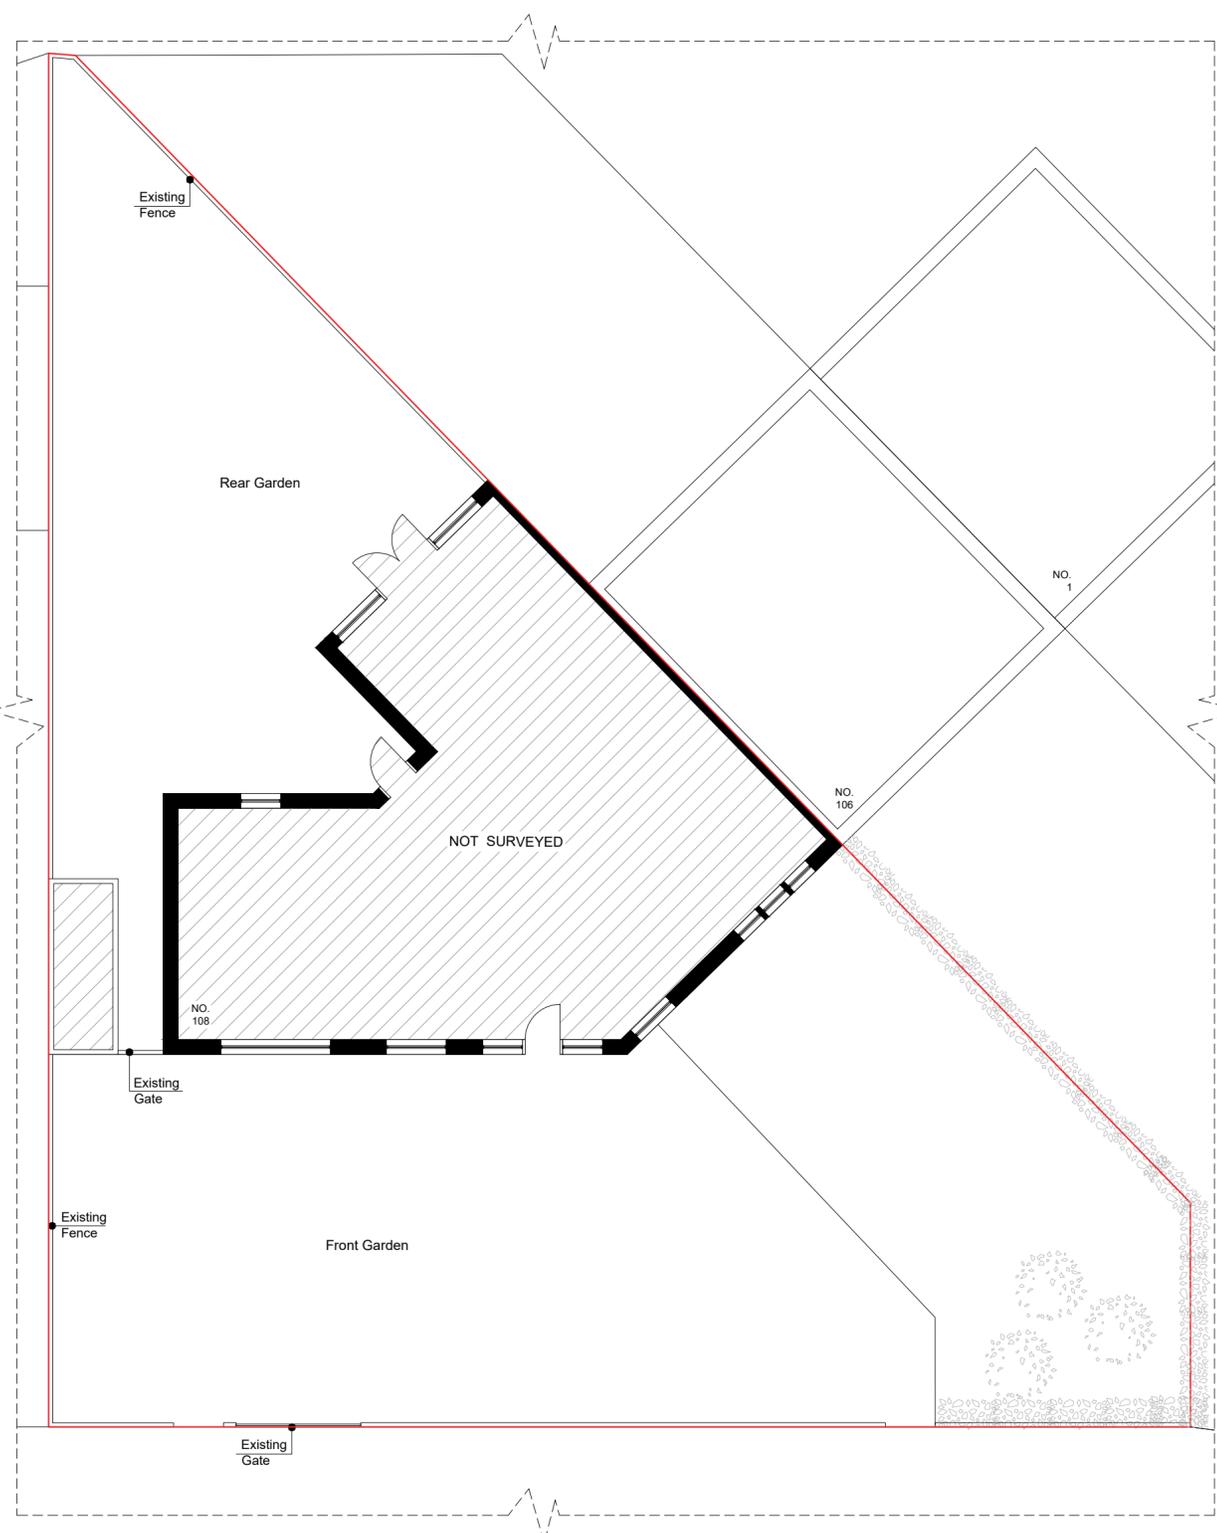

Existing Ground Floor Plan

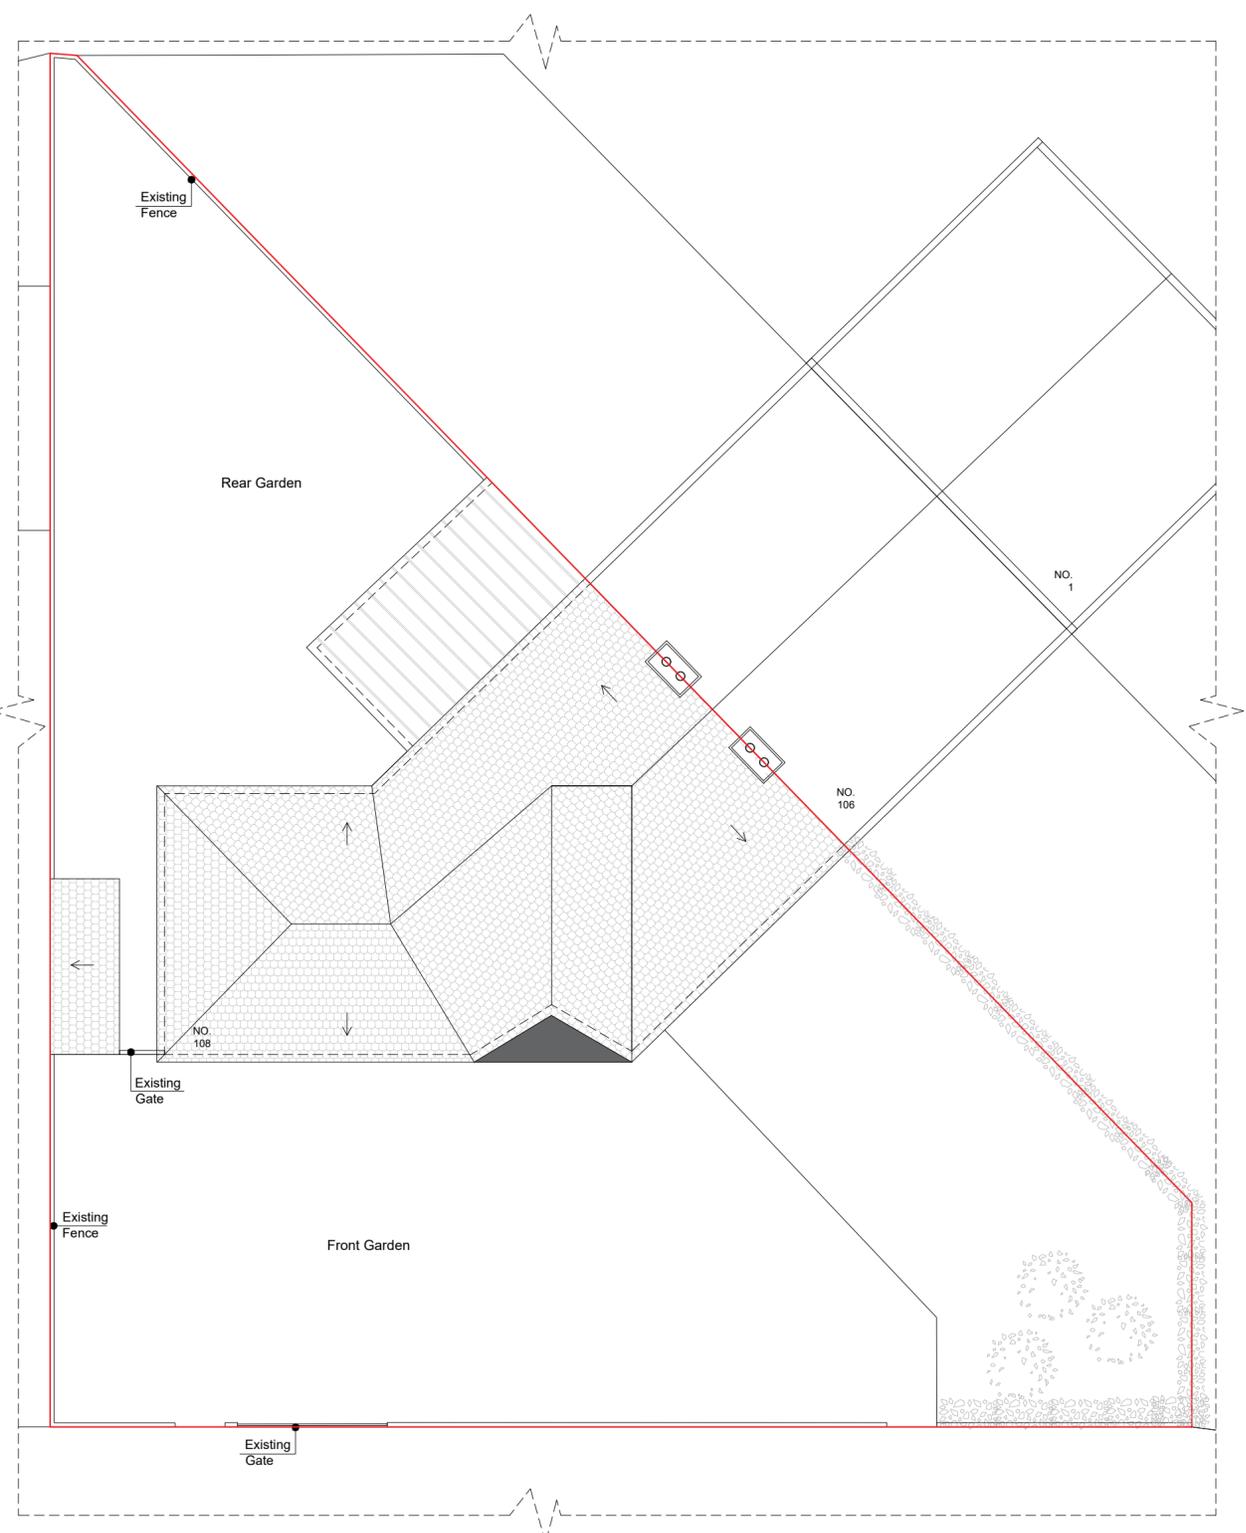

Existing Roof Plan

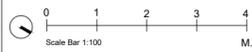

Drawing Name  
**Existing Plans**

Project Address  
**108, Penistone Road, Waterloo  
Huddersfield, HD5 8RN**

Scale: **1/100 at A2** Date: **17.07.2023**

Designer: **DG** Revision: **V2**

Drawing No.  
**108PenistoneRd\_  
ExistingPlans\_V2**



Planning By Design Ltd  
www.planning-by-design.co.uk  
hello@planning-by-design.co.uk