
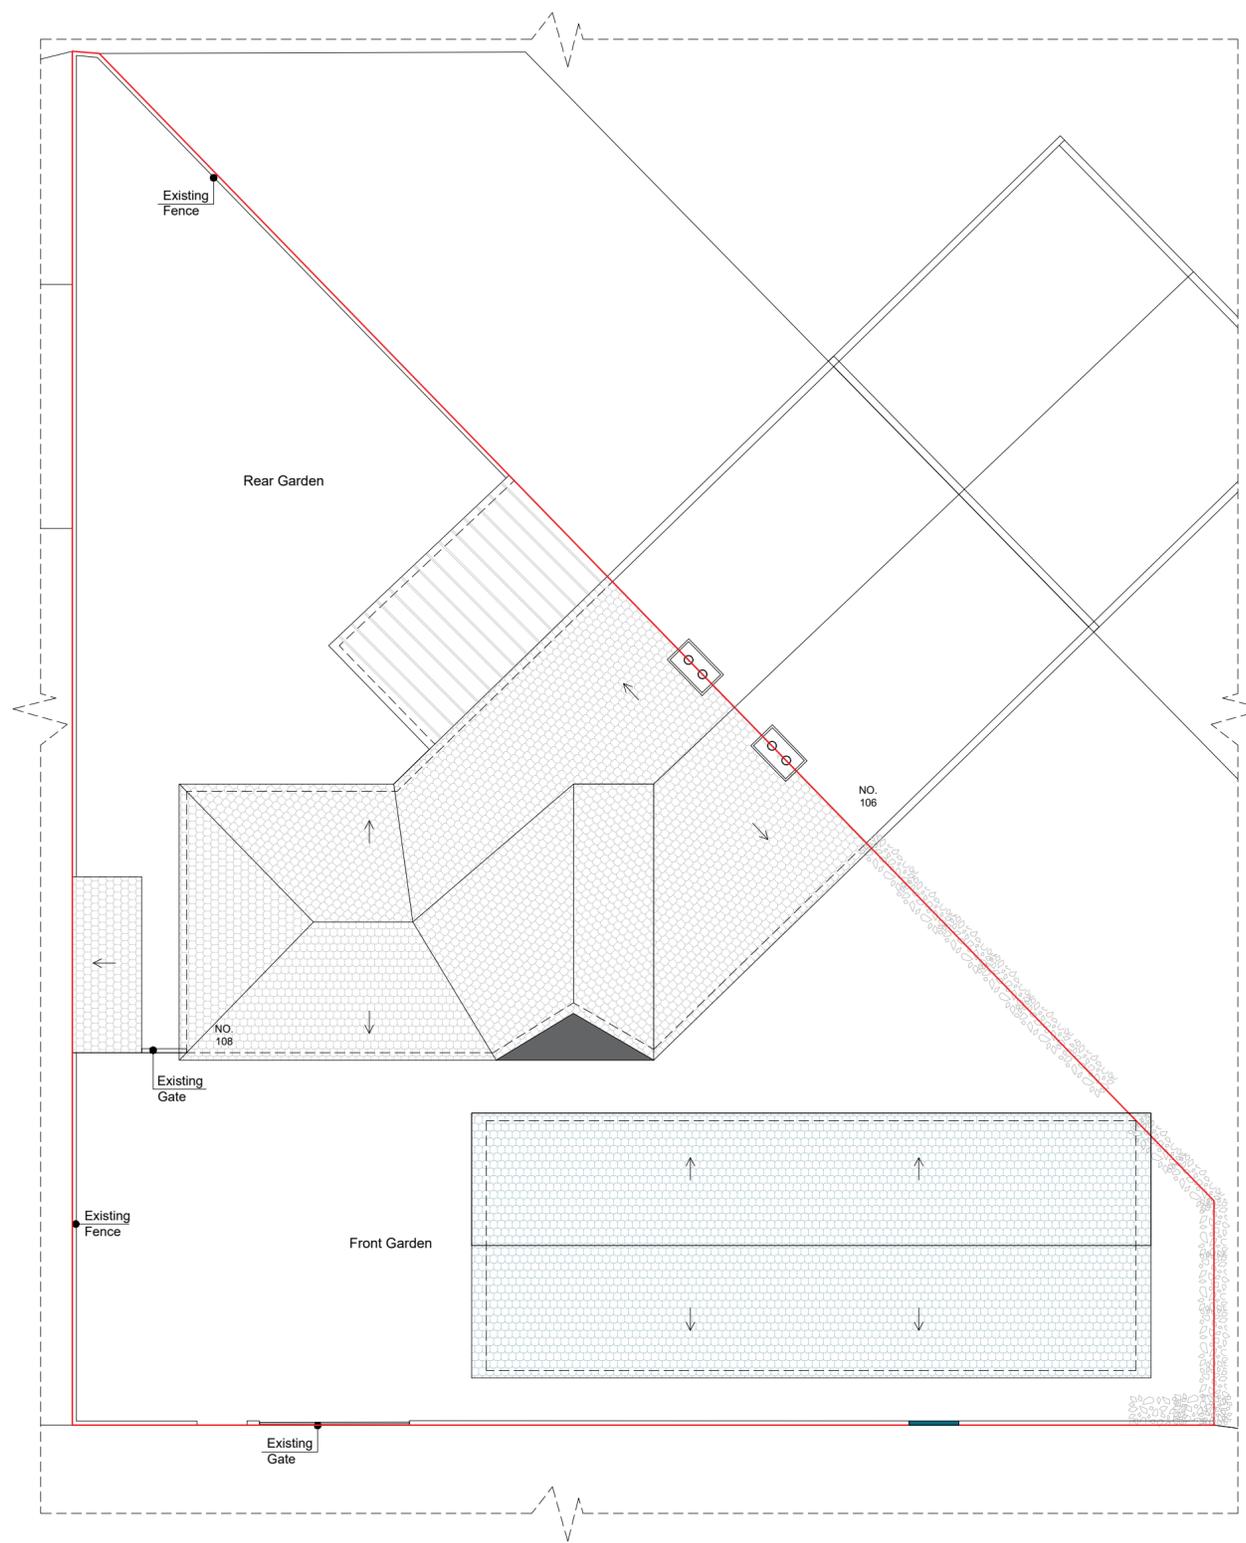



Any dimensions shown should be checked on site and discrepancies reported to the Architect prior to construction. Designs are not coordinated with engineer projects. Do not scale for construction purposes.

Existing  
Proposed

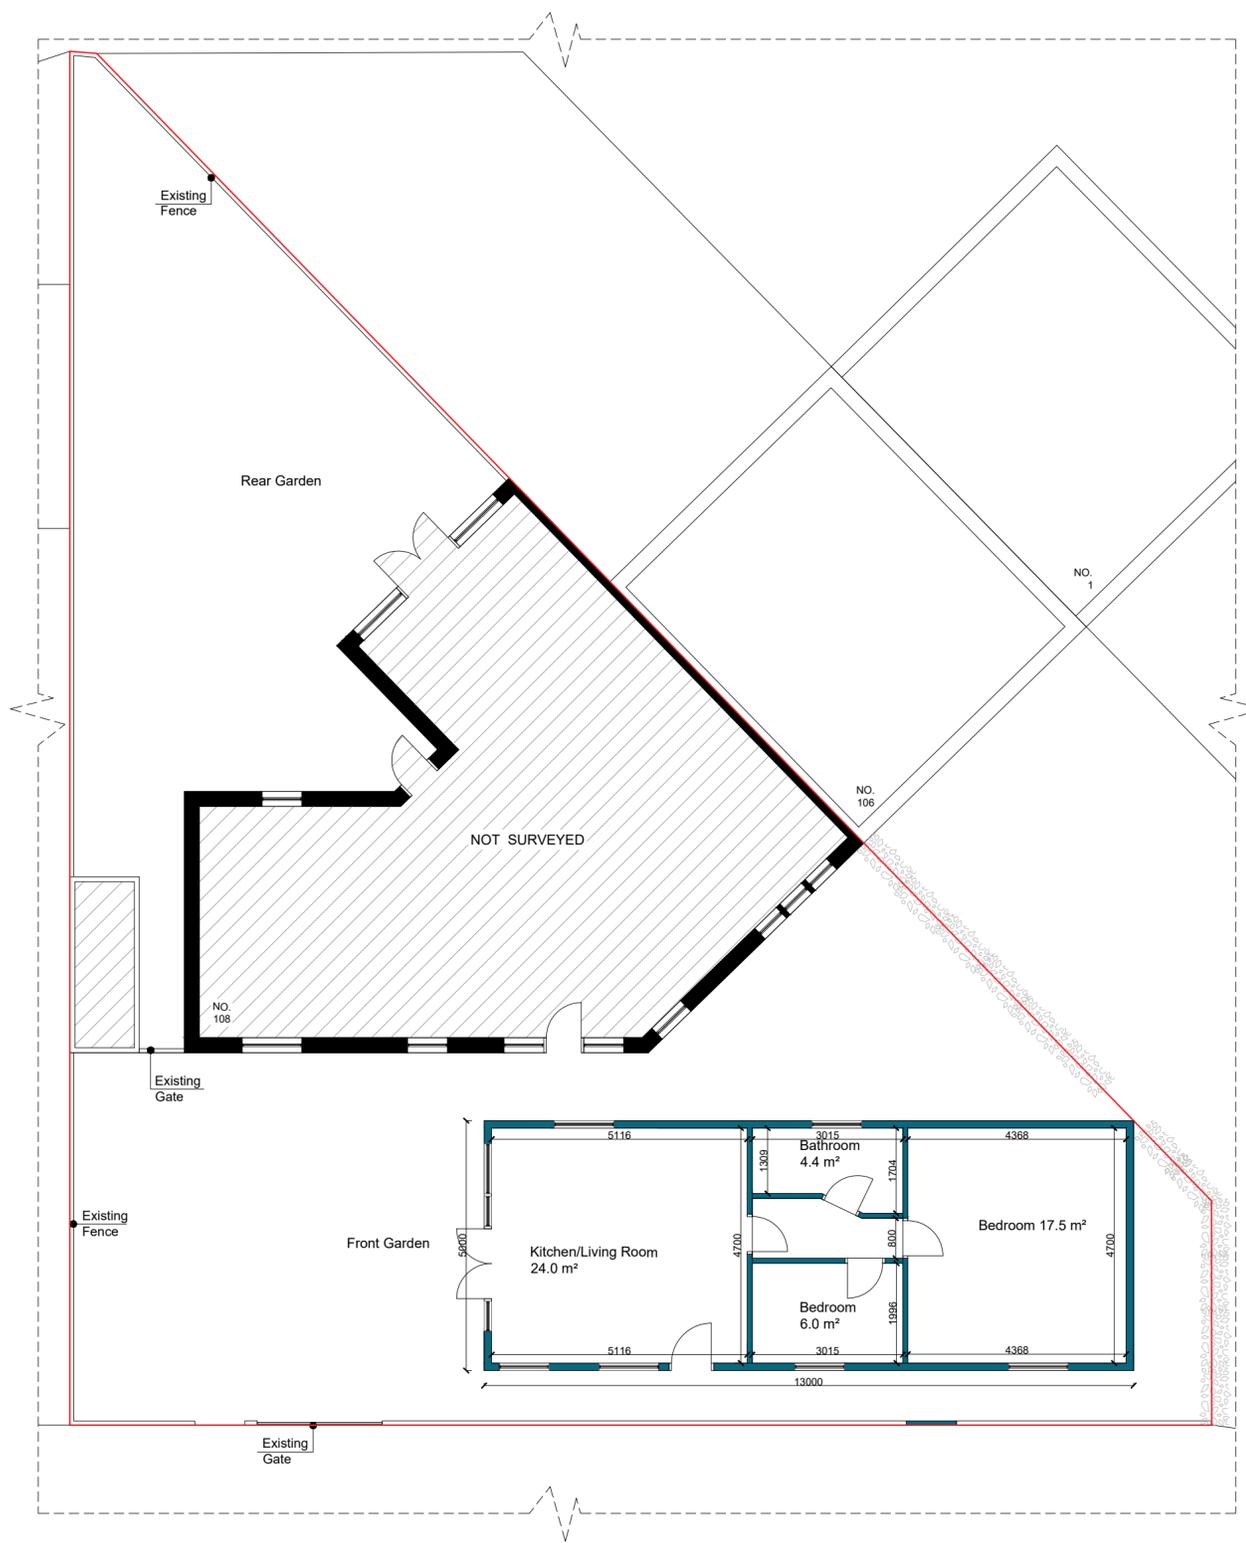

Proposed Ground Floor Plan

Proposed First Floor Plan

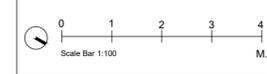

Drawing Name	
Proposed Plans	
Project Address	
108, Penistone Road, Waterloo Huddersfield, HD5 8RN	
Scale	Date
1/100 at A2	17.07.2023
Designer	
DG	V2
Drawing No.	
108PenistoneRd_ ProposedPlans_V2	



Planning By Design Ltd  
www.planning-by-design.co.uk  
hello@planning-by-design.co.uk