




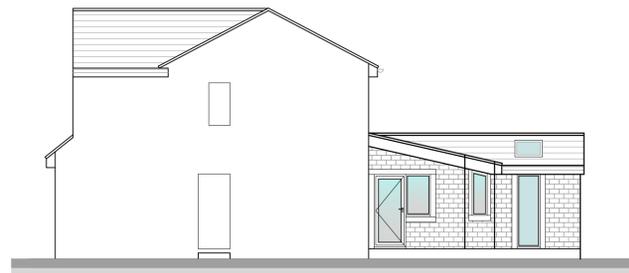


East Elevation
As Proposed

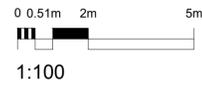



South Elevation
Proposed

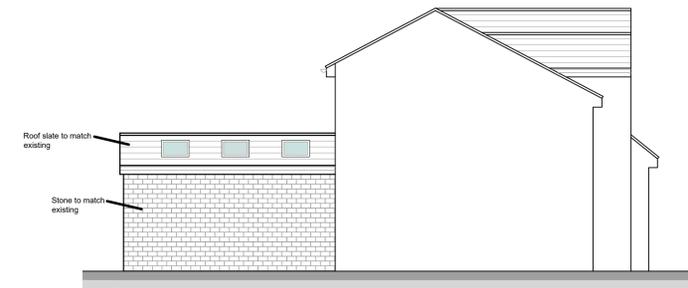


North Elevation
As Existing

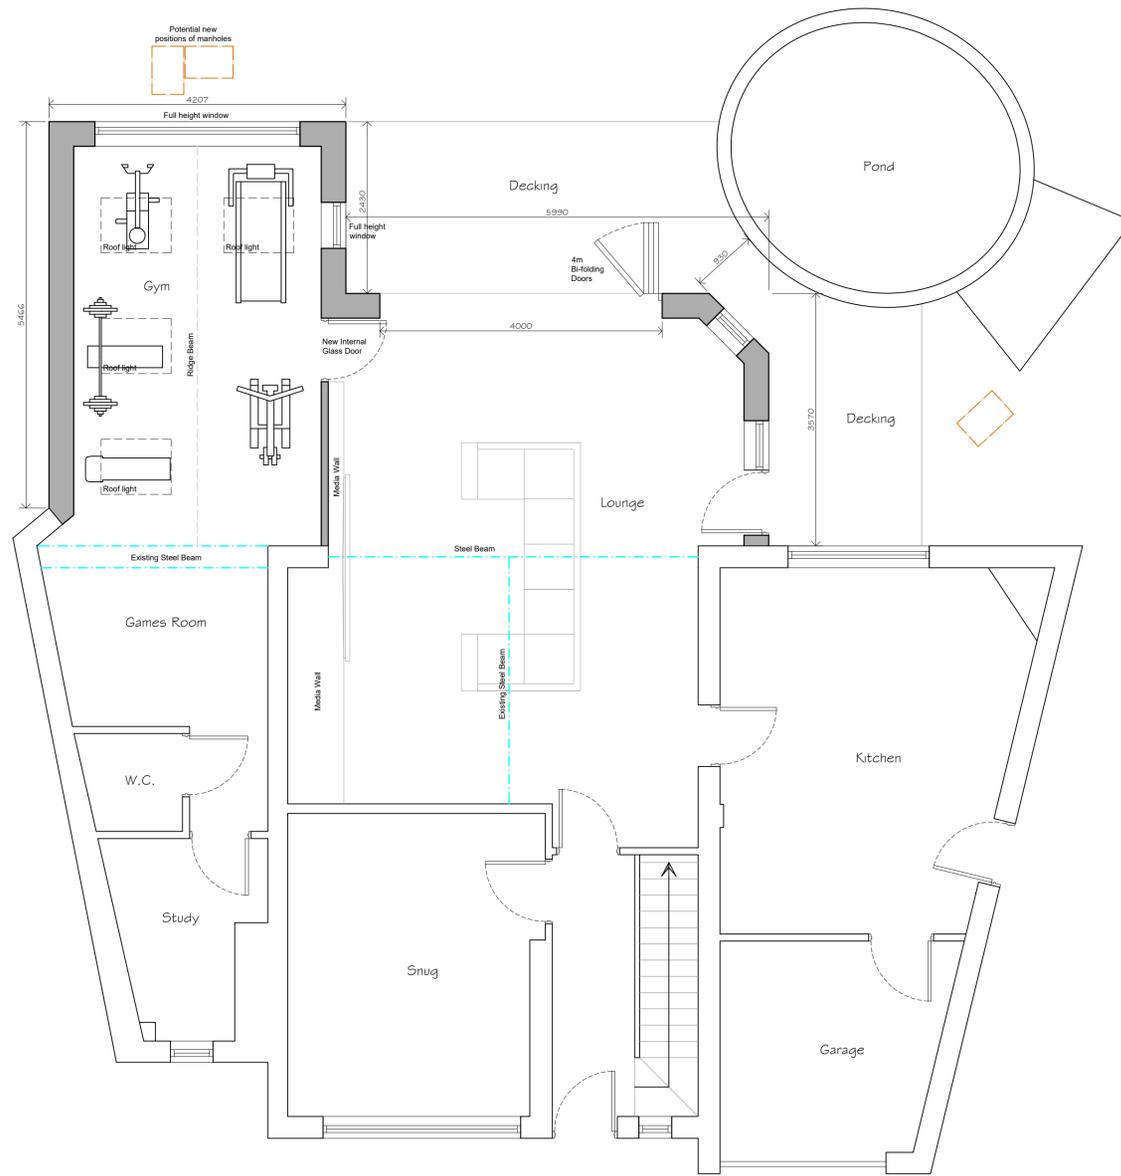


Ground Floor Plan
As Proposed

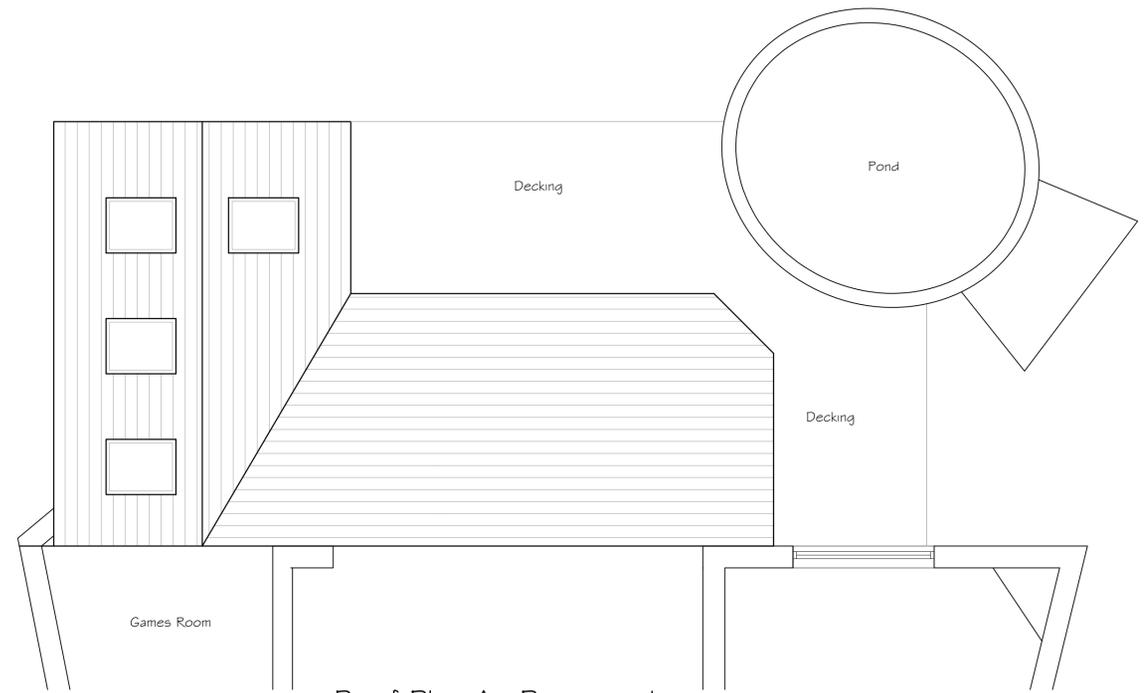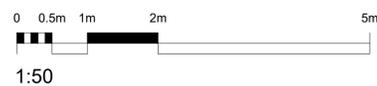

Roof Plan As Proposed

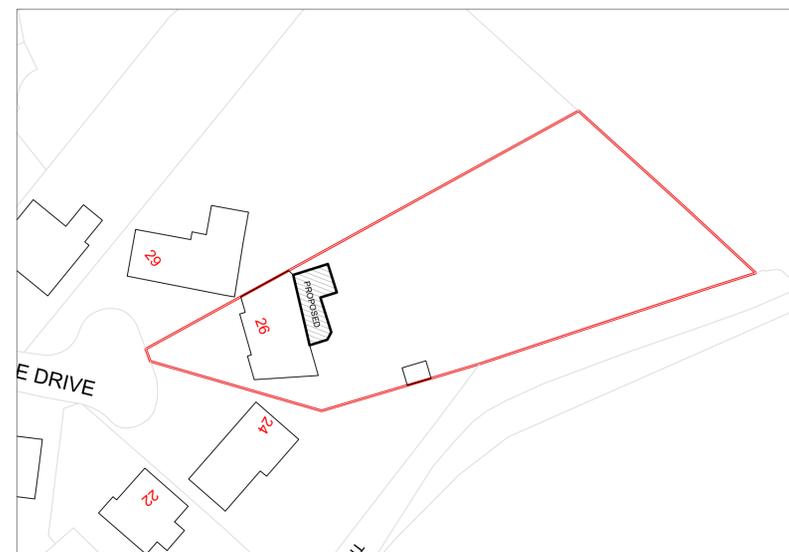

Site Block Plan
as Proposed

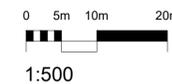

- SYMBOLS, HATCH & LINETYPE KEY**
- WARNING SIGNIFICANT HAZARD OR INFORMATION WHICH IS USEFUL
 - ACTION (DO)
 - AVOID OR REFRAIN FROM (DONT)
 - ON-SITE MEASUREMENTS REQUIRED
 - RELEVANT INFORMATION
 - STRUCTURAL ENGINEER ITEM
 - BUILDING CONTROL ITEM
 - BRICK
 - CONCRETE
 - BLOCK
 - SAND
 - HARDCORE
 - PROPOSED
 - GLAZING
 - OBSCURE GLASS
 - BOUNDARY
 - FOUL DRAINAGE
 - DRAINAGE
 - INSULATION
 - DPM, DPC, VCL, FLASHING
 - STRUCTURAL BEAMS
 - DEMOLITION AREAS

DATE	NOTES	BY	REV
11/05/23	Planning Submission	CS	A
25/05/23	Planning Amendment	CS	B



PROJECT TITLE Proposed Single Storey Rear Extension	CLIENT Saeed Hazi 26 Park House Drive, Dewsbury	SCALE 1:50, 1:100 @ A1	CHK -	DRAWN BY CS
DRAWING STAGE Planning	PROJECT NUMBER WF12-3410	STAGE PLN	REV B	SHT 002