




EXISTING MARKET SQUARE ELEVATION
SCALE 1:100

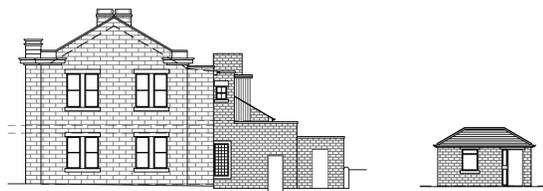

EXISTING SIDE ELEVATION
SCALE 1:100

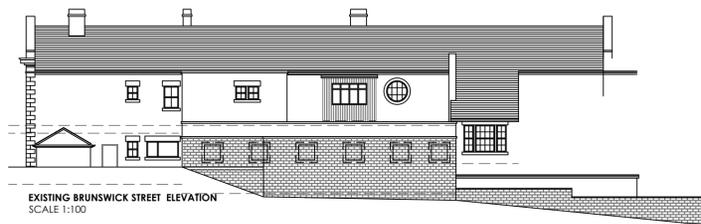


EXISTING BRUNSWICK STREET ELEVATION
SCALE 1:100

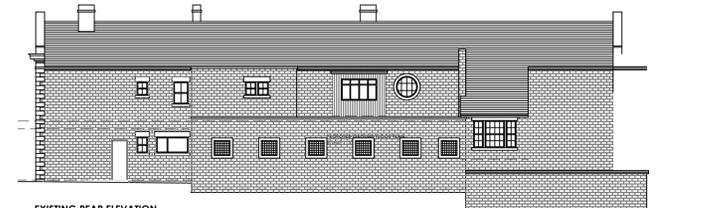

EXISTING REAR ELEVATION
SCALE 1:100

ELEVATIONS AS APPROVED UNDER APPLICATION NO. 2020/92351

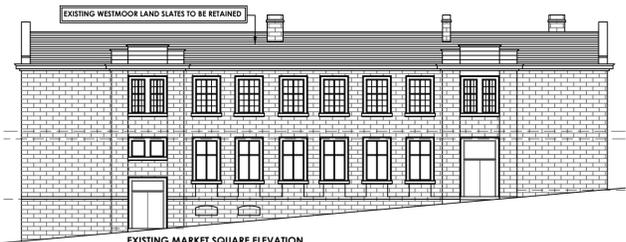


EXISTING MARKET SQUARE ELEVATION
SCALE 1:100



EXISTING SIDE ELEVATION
SCALE 1:100



EXISTING BRUNSWICK STREET ELEVATION
SCALE 1:100

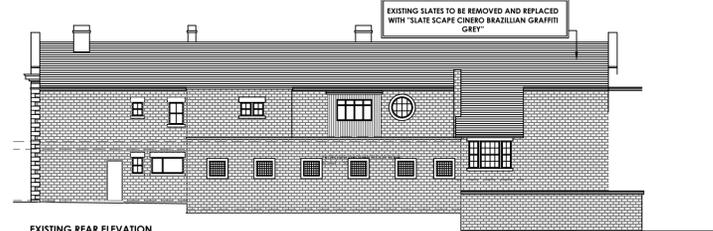

EXISTING REAR ELEVATION
SCALE 1:100

AMENDED ELEVATIONS

PLEASE NOTE THESE DRAWINGS ARE FOR PLANNING AND BUILDING REGULATION PURPOSED ONLY

NOTE:
THE CONTRACTOR IS TO CHECK AND VERIFY ALL BUILDING AND SITE DIMENSIONS, LEVELS AND SEWER INVERT LEVELS AT CONNECTION POINTS BEFORE WORKS COMMENCE.
ALL DRAWINGS MUST BE READ WITH AND CHECKED AGAINST ANY STRUCTURAL AND / OR OTHER SPECIALIST DRAWINGS PROVIDED.
ALL WORKS TO COMPLY WITH BRITISH STANDARDS, CODES OF PRACTICE, CURRENT BUILDING REGULATIONS AND CARRIED OUT TO THE SATISFACTION OF THE BUILDING INSPECTOR. ALL MATERIALS TO COMPLY WITH THE RELEVANT BRITISH STANDARDS.
NOTE:
ALL DIMENSIONS ARE NOTIONAL AND TO BE CHECKED AND VERIFIED PRIOR TO COMMENCING ANY BUILDING WORKS

B	AMENDMENT TO PREVIOUSLY APPROVED	11/05/2023	SR
A	SUFFICIENT CYCLE & BINS STORE	16/09/2020	SR
REVISIONS	DATE	BY	

RIYAT ASSOCIATES LTD
Architectural Designers and Planning Consultants
Benson House, 14 Benson Street, Leeds LS7 1BL.
Telephone: 0113 2455492 Fax: 0113 2443800 E-Mail: info@psriyat.com


Client:
MR ABDUL RAHIM HUSSAIN

Project:
PROPOSED ALTERATIONS & CHANGE OF USE OF FORMER BATLEY POLICE STATION, MARKET SQUARE, BATLEY WF17 5DA

Drawing:
PROPOSED FEASIBILITY PLAN

Scale:	As Shown @ A1	Drawing No.	3078/02
Date:	MAY 2020	Drawn by:	SR
			A B

© Copyright Riyat Associates Ltd

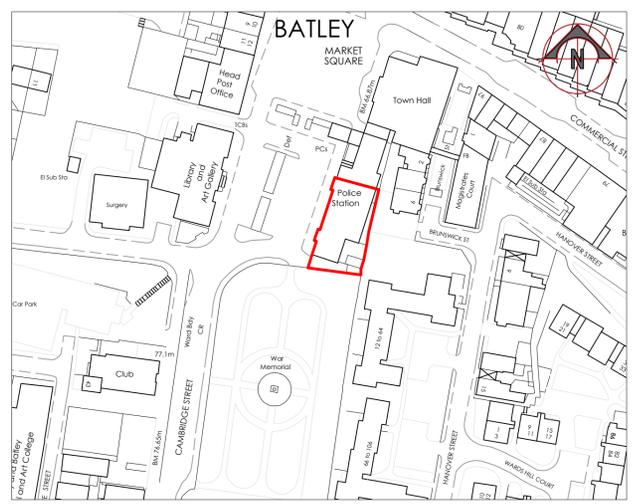

LOCATION PLAN
SCALE 1:1250