
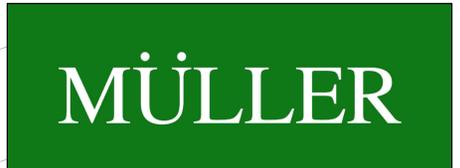


Site Area -  
2500m<sup>2</sup> (0.25 hectares)

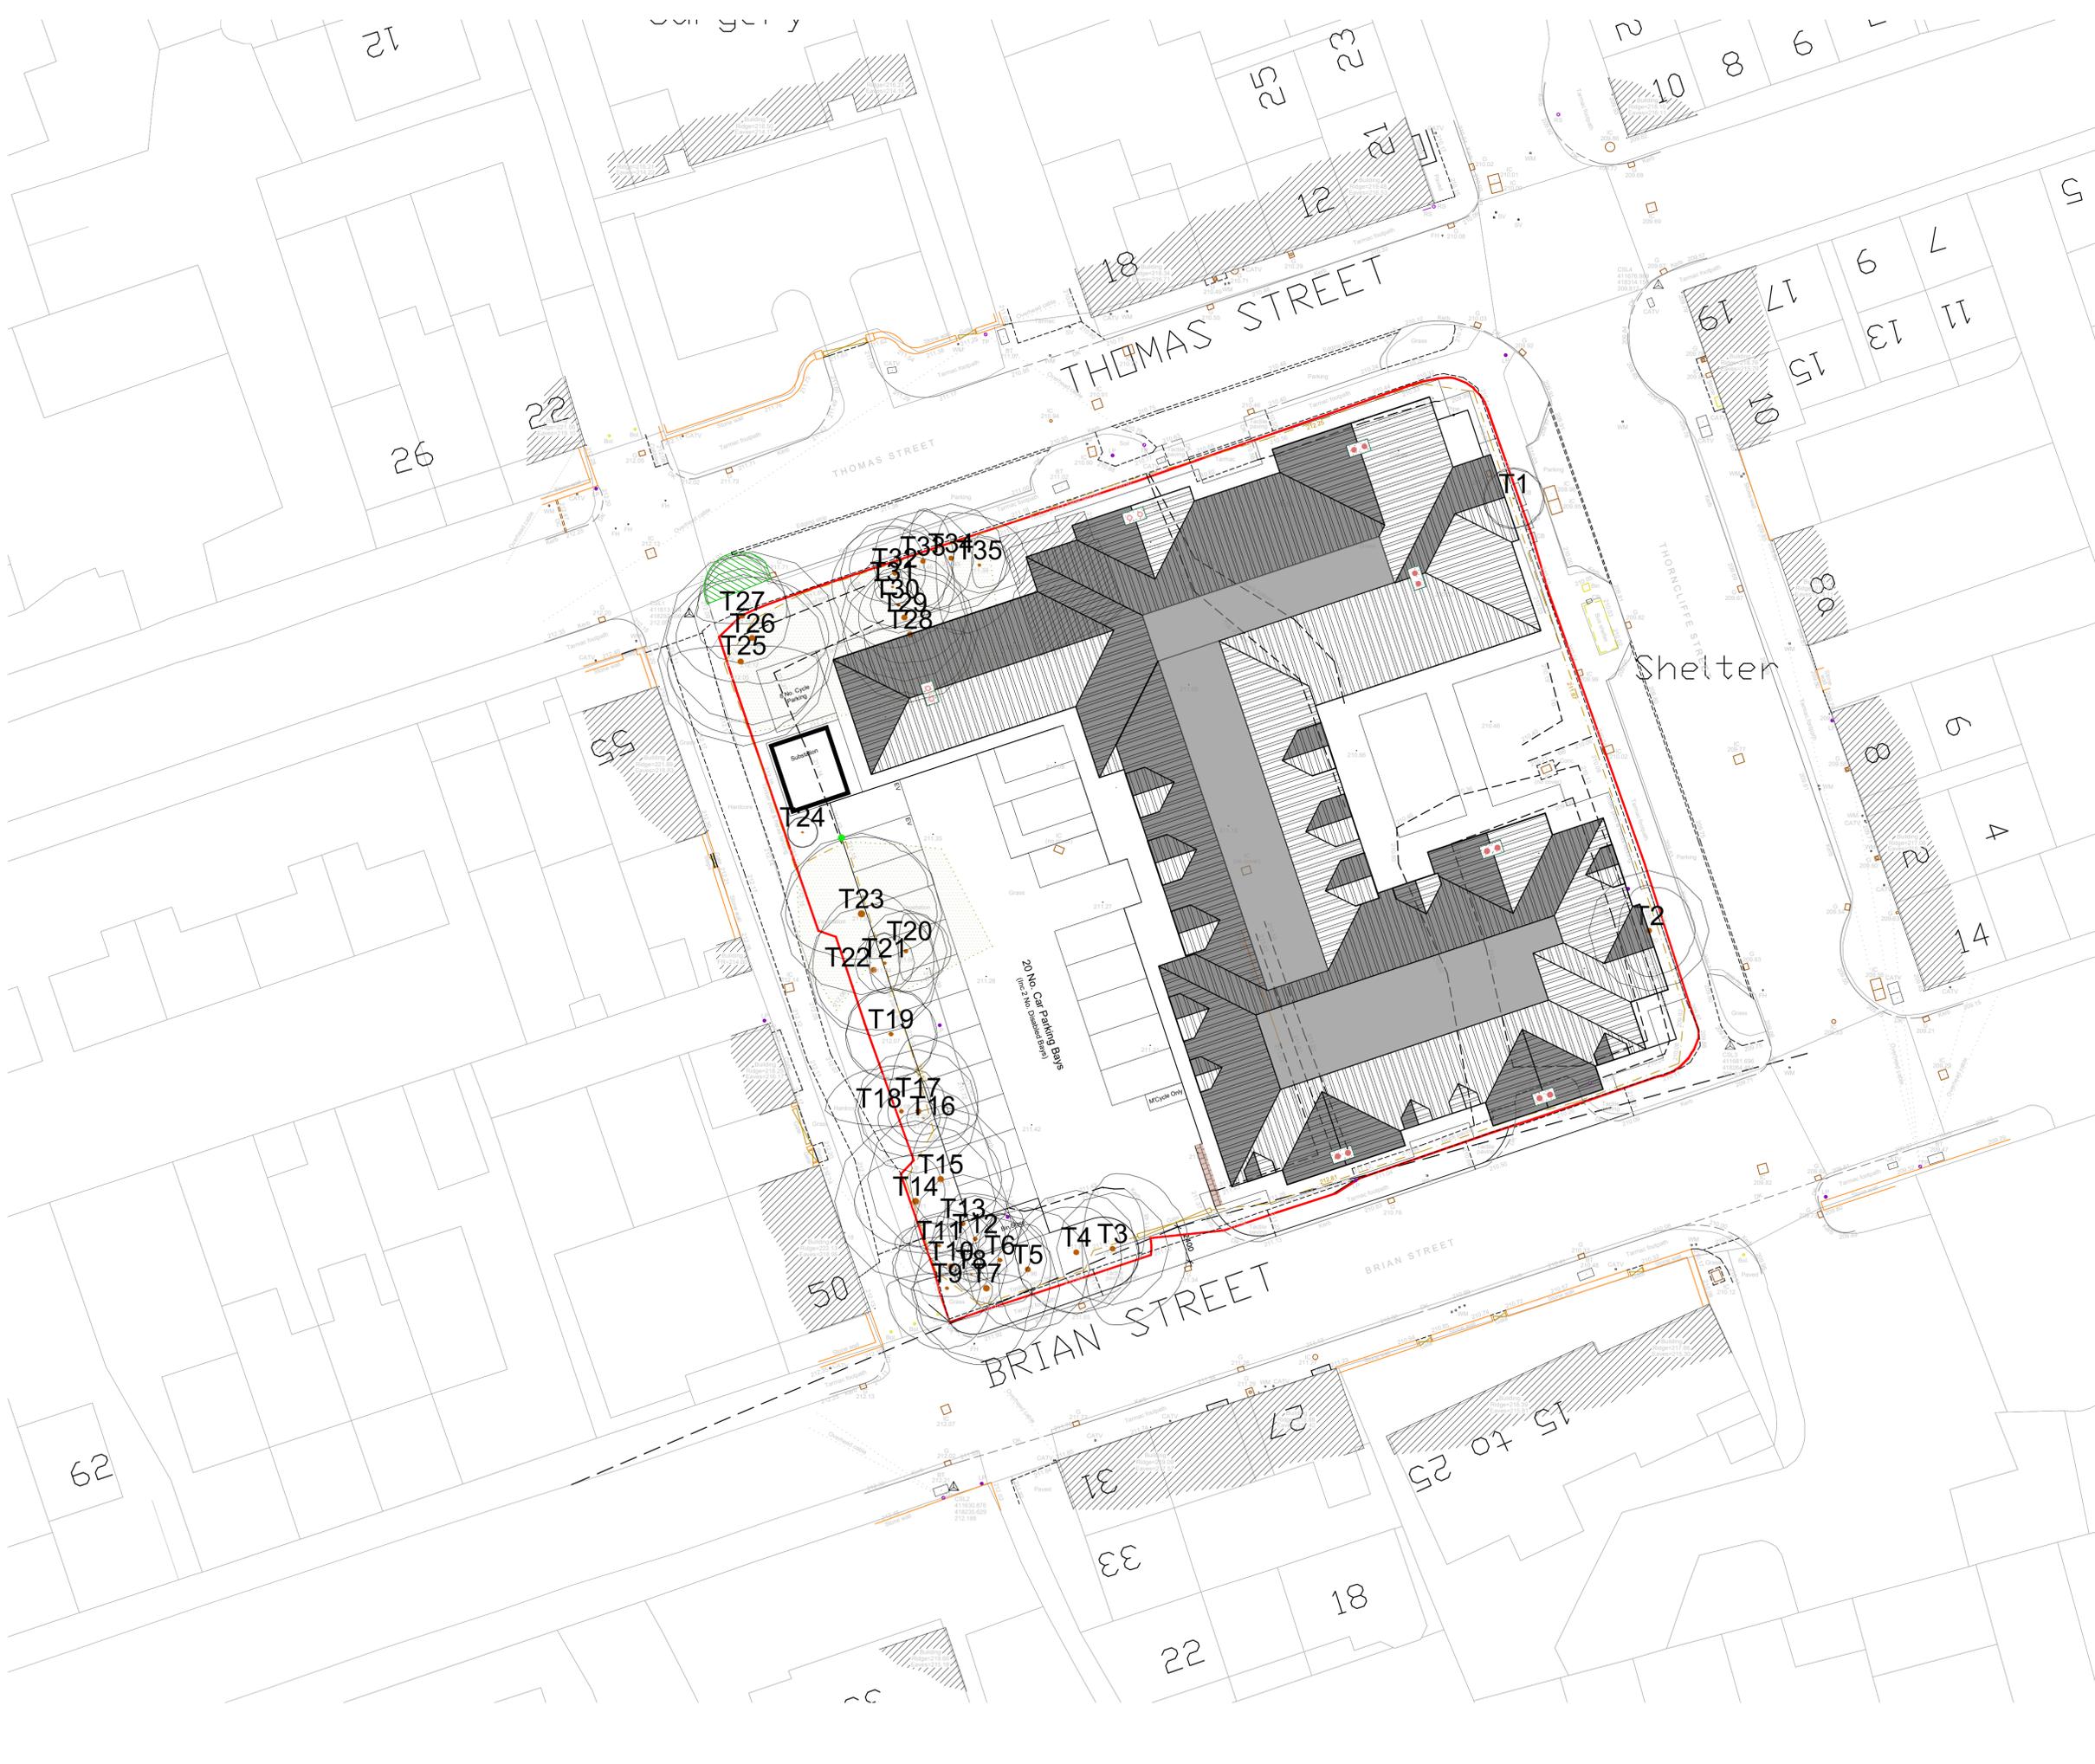

| Rev | Date     | Revision Description  | Drawn By | Approved By |
|-----|----------|---|----------|-------------|
| Q   | 05/05/23 | Roof plan updated   | CFF      | JB          |
| P   | 02/05/23 | Substation added to site  | CFF      | JB          |
| O   | 26/04/23 | Bin store has been relocated and parking reduced  | CM       | JB          |
| N   | 25/04/23 | Note has been removed   | CM       | JB          |
| M   | 25/04/23 | Bin store has been relocated  | CM       | JB          |
| L   | 25/04/23 | Layout has been amended to suit the highways comments   | CM       | JB          |
| K   | 24/04/23 | Building footprint has been adjusted to accommodate the Highway comments  | CM       | JB          |
| J   | 11/04/23 | Footpath has been widened to 1200mm as required for access Consultant<br>Road width has been increased as agreed with the Highways Consultant | CM       | JB          |
| I   | 03/04/23 | Bin store and cycle store have been amended to suit the Landscape Officers comments   | CM       | JB          |
| H   | 23/08/22 | Bin store and cycle store have been amended to suit the Landscape Officers comments   | CM       | JB          |
| G   | 21/06/22 | Title block has been amended.   | CM       | JB          |
| F   | 15/06/22 | Roof Plan added to layout.  | CM       | JB          |
| E   | 12/04/22 | Layout has been revised to suit the Tree Consultants comments   | CM       | JB          |
| D   | 30/03/22 | Layout has been revised to suit the Transport Consultants comments  | CM       | JB          |
| C   | 18/03/22 | Detailed layout has been added  | CM       | JB          |
| B   | 24/02/22 | Title block has been updated.   | CM       | JB          |
| A   | 13/01/22 | Layout has been revised to accommodate the TPO  | JB       | JB          |
| -   | 01/01/21 | Original Drawing  | JB       | JB          |

**ADG ARCHITECTS**  
8 Pioneer Court, Darlington, DL1 4WD  
t: 01325 464 111  
e: studio@adgarchitects.co.uk  
w: www.adgarchitects.co.uk

---

Client  
Muller Property Group

---

Project Information  
Proposed Care Home Development  
21 Thomas Street, Lindley, Huddersfield HD3 3JJ

---

Drawing Title  
Proposed Site Plan

---

|                              |                                 |
|------------------------------|---------------------------------|
| A1 Scale<br><b>1:200</b>     | A3 Scale                        |
| Job Number<br><b>H.21.81</b> | Drawing Number<br><b>(9-) 2</b> |
|                              | Revision<br><b>Q</b>            |

---

DRAWING ISSUE  
PLANNING

© Copyright 2018 ADG Architects Ltd