
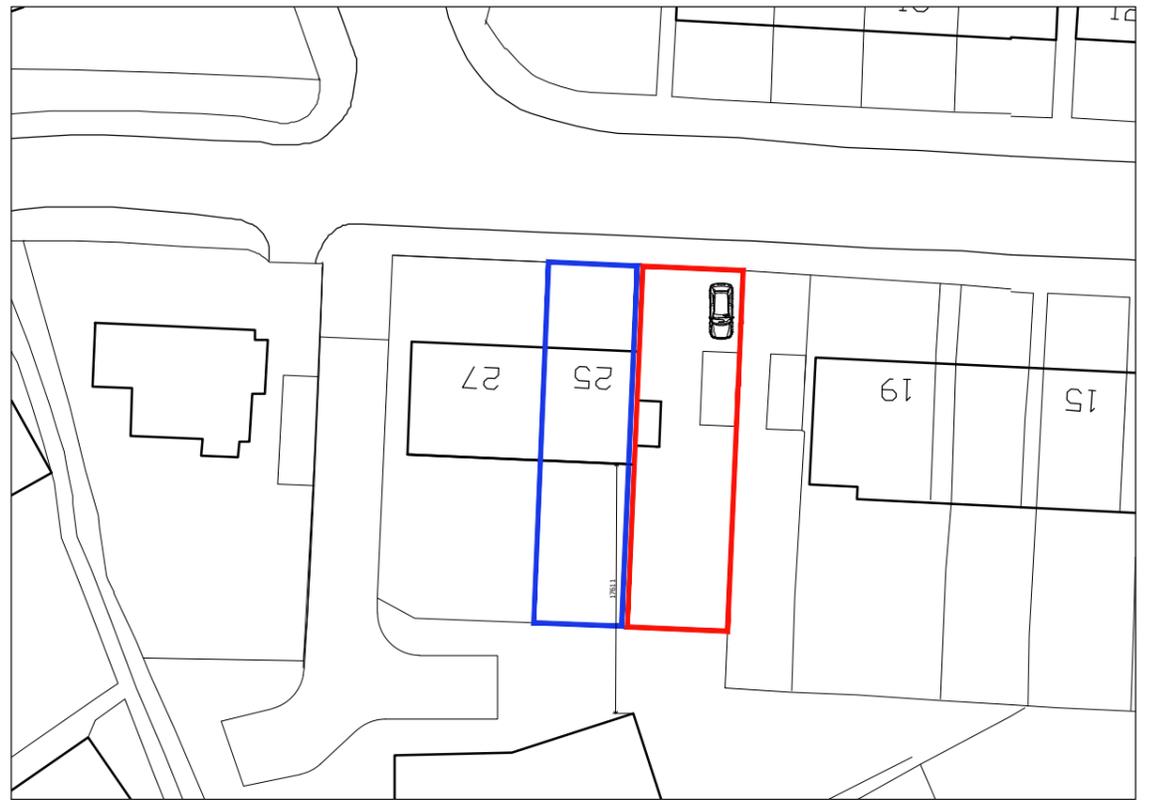
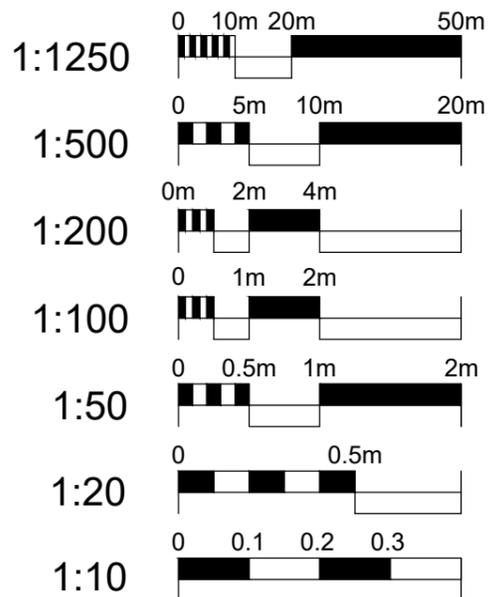



1. Site Location Plan

Scale 1:1250

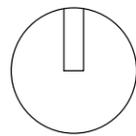

2. Existing Site Layout

Scale 1:500

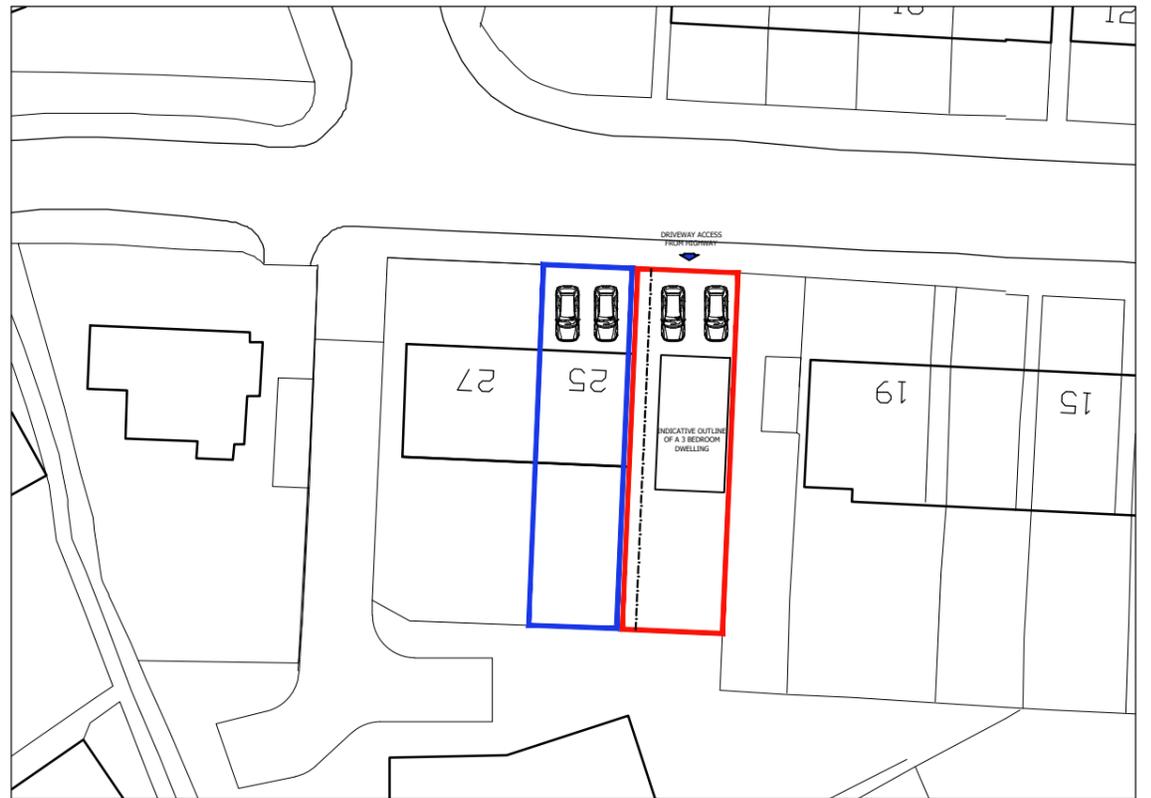

3. Proposed Site Layout

Scale 1:500



DME Group Ltd
21 A Phoebe Lane Industrial Estate,
Phoebe Lane, Halifax, HX3 9EX

T: +44 (0)300 303 3168
E: hello@drawmyextension.co.uk
W: www.drawmyextension.co.uk

All work to be carried out in accordance with the requirements of the Building Regulations and the Water Authority Regulations currently in force.

Do not scale from this drawing. DME Group to be notified of any discrepancies.

Verify relevant dimensions on site before commencing work or preparing shop drawings.

This drawing is copyright.

PROJECT

Proposed Dwelling
Land at 25 Richmond Avenue
Huddersfield
HD2 2QH

DRAWING TITLE

Site Plans

PROJECT NO. DRAWING NO. REVISION

23042 • 01 •

STATUS PLANNING SUBMISSION

SCALE varies at A3 DATE May 23 DRAWN SS