


100x19mm treated timber planks at 125mm centres fixed to 3no. 100x38mm treated timber rails
100x100mm posts

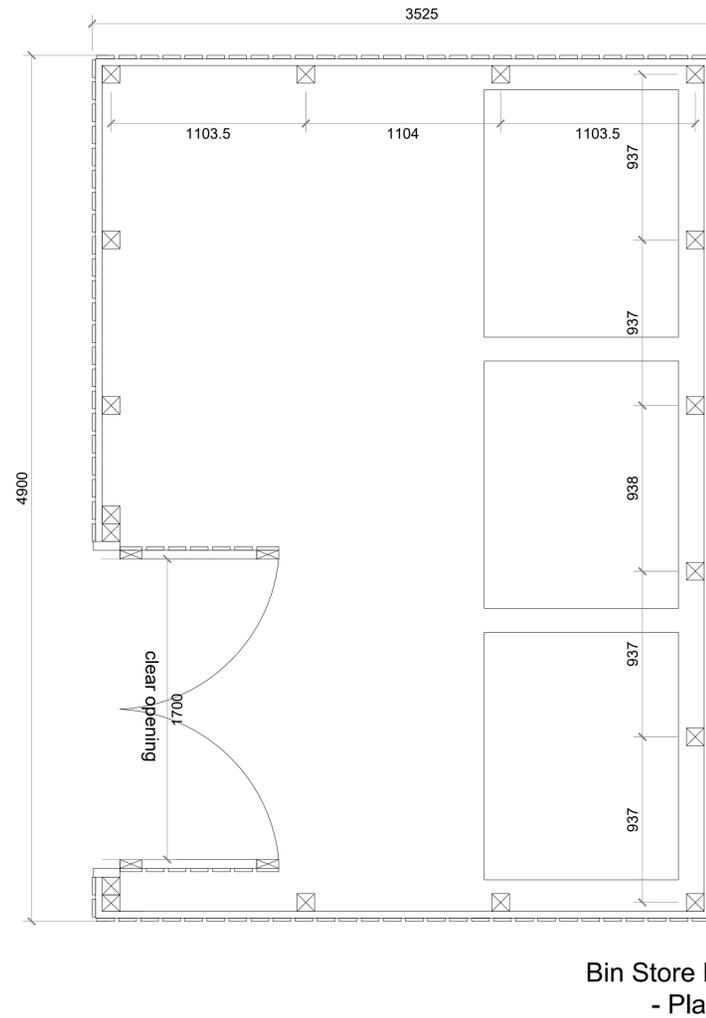



01 Proposed Bin Stores
106 Scale 1:20 @ A1

General Notes
01: Dimensions must not be scaled from this drawing. If in doubt, please ask.
02: All dimensions are in millimetres unless noted otherwise.
03: All dimensions should be verified on site before proceeding with the work.
04: TADW Architects shall be notified in writing of any discrepancies.
05: © TADW Limited (UK) 2015

Legend


Bin Store A - Plan

Bin Store B - Plan

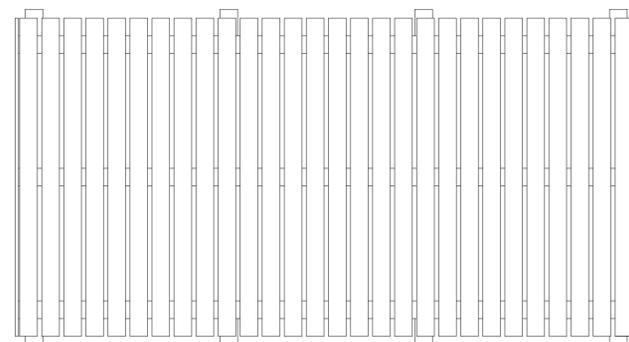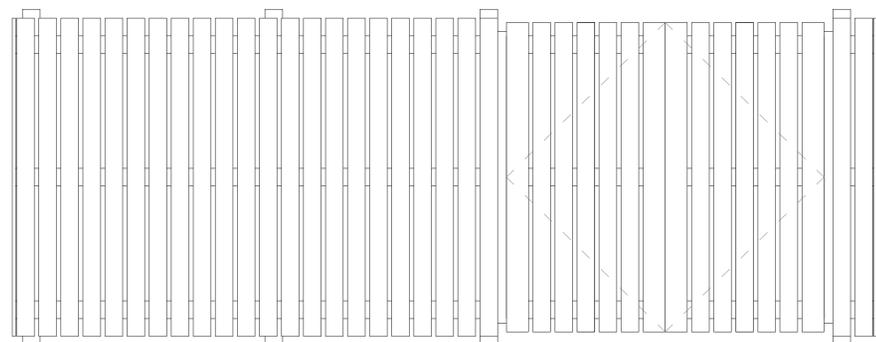


Bin Store B - Front Elevation
Proposed Bike Stores
Bin Store A - elevations similar

Bin Store B - Side Elevation

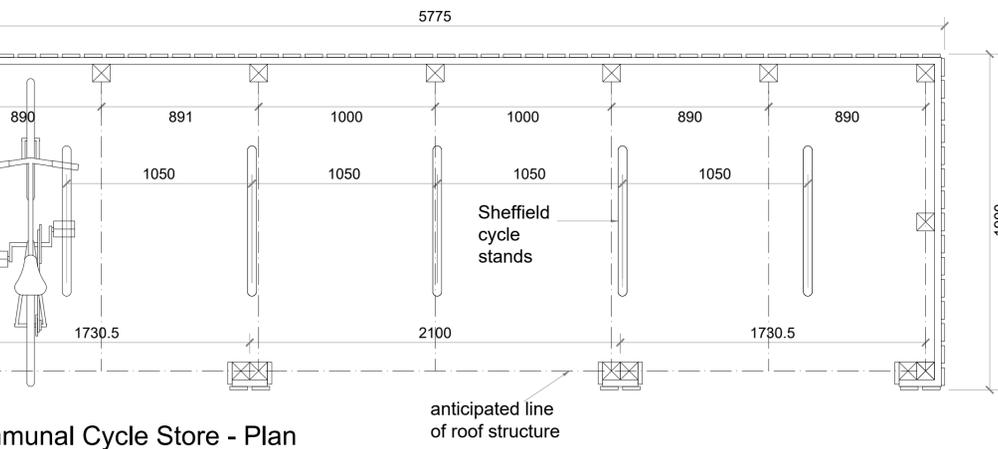


Communal Cycle Store - Plan


Pent style roof with bitumen roofing felt finish on external quality ply boarding

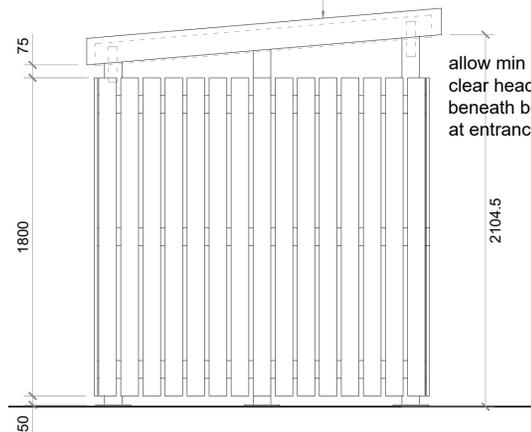

Communal Cycle Store - Side Elevation

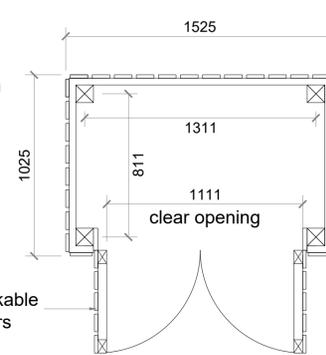

Individual Cycle Store (one to each house) - Plan and Elevation

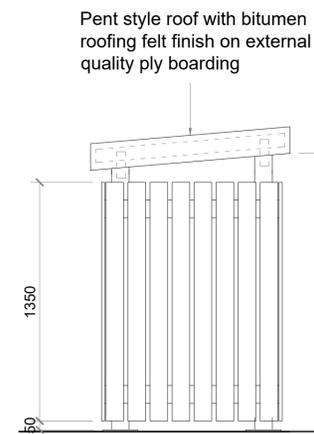

Issue	Description	Date	Drawn	Checked
C5	Bin stores redesigned	4.5.23	MH	BB
C4	Redrawn to suit specialist supplier's details	11.1.23	MH	BB
C3	Drawing status changed to Construction	3.10.22	MH	BB
P2	Bin stores revised	11.04.22	MH	BB
P1	Issued for comment	27.01.22	MH	BB

Drawing Status
P - Planning | T - Tender | C - Construction | R - As Record

For Construction



Six St. Petersgate Stockport Cheshire SK1 1HD
Ph 0161 477 6158 Fx 0161 480 8342 mail@tadw.co.uk www.tadw.co.uk

Client Yorkshire Housing
Casey Construction Ltd

Job Broadoak Farm
Linthwaite

Title Proposed Bin and Bike Stores

Scale 1:20 @ A1

Note - Prints from PDF files may not be to scale, check accuracy against scale

Job Number	Drawing Number	Issue
911277	106	C5