

all windows shown shaded pink are existing leaded units which are to be removed, encapsulated into new hardwood frames and modified to provide openers as shown and re-installed into the original opening

all windows shaded purple are to be removed and replaced with new hardwood framed units.

existing window GFW14 to be replaced by relocating the existing window from GFW11 (Type 3 window) after it has been refurbished and encapsulated.


existing doors retained

PROPOSED WEST ELEVATION 1:100




PROPOSED SOUTH ELEVATION 1:100

all windows shaded yellow are to be removed and replaced with new timber framed sliding sash windows to match the original.

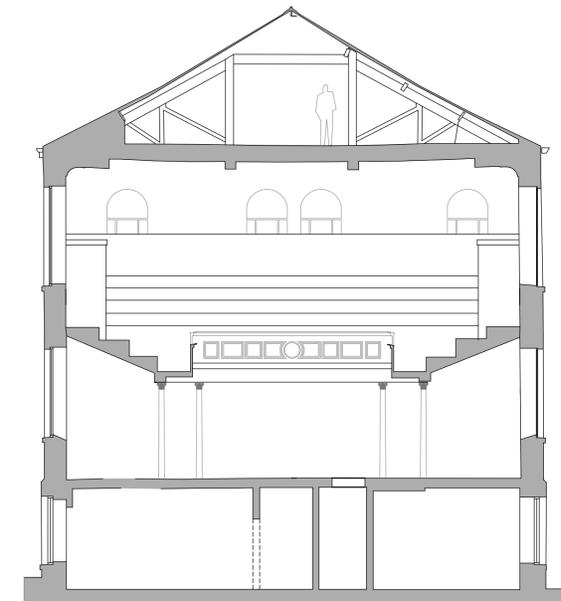

EXISTING SECTION B-B 1:100

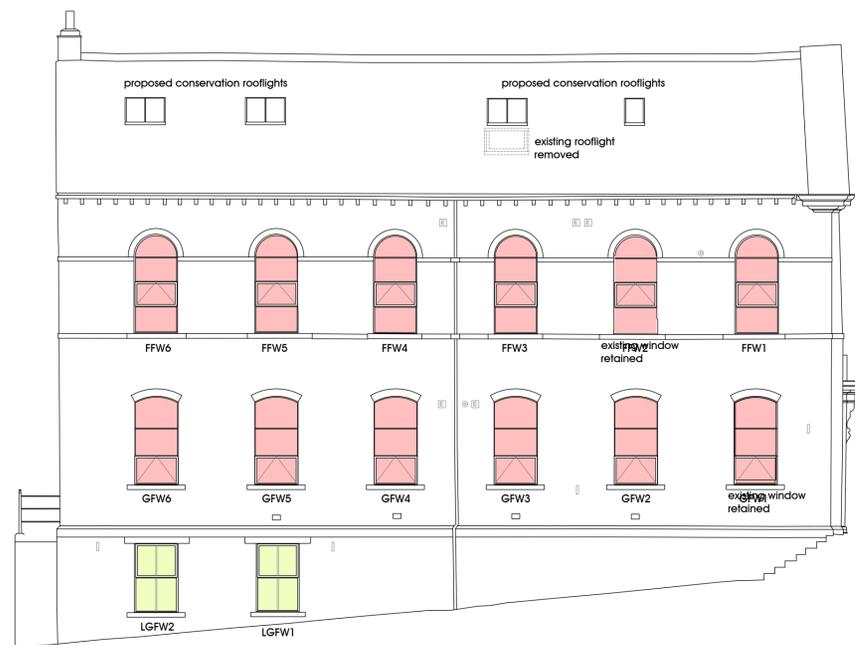


all windows shown shaded pink are existing leaded units which are to be removed, encapsulated into new hardwood frames and modified to provide openers as shown and re-installed into the original opening

all windows shaded purple are to be removed and replaced with new hardwood framed units.

⊙ indicates boiler flue
 ⊠ indicates extract grille
 ⊡ indicates up/down light (note lighting scheme is indicative)


all windows shaded yellow are to be removed and replaced with new timber framed sliding sash windows to match the original.

PROPOSED NORTH ELEVATION 1:100

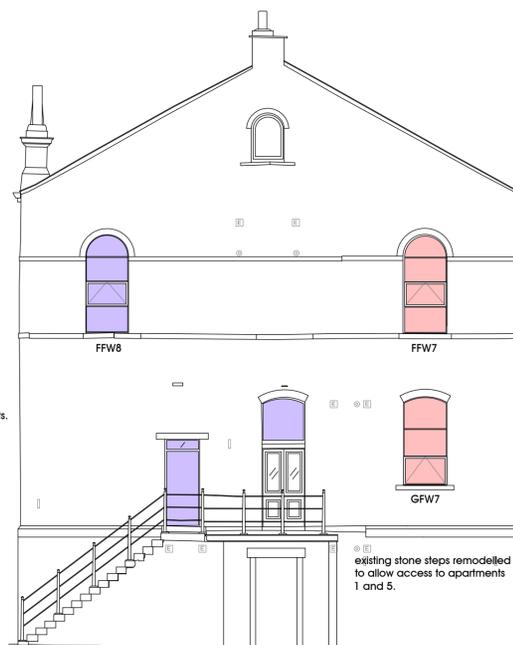

PROPOSED EAST ELEVATION 1:100

existing stone steps remodelled to allow access to apartments 1 and 5.

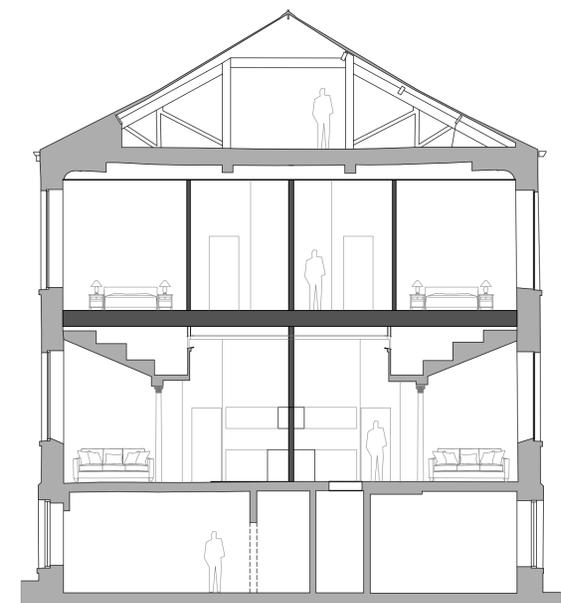

PROPOSED SECTION B-B 1:100



GHP Architects
 Empire House
 Mulcure Hall Road
 Halifax, HX1 1SF
 01422 207172
 ghp@gparchitects.com
 www.gparchitects.com

ACA
 ASSOCIATION OF
 CONSULTANT ARCHITECTS

Revisions:

Project:
 Refurbishment of
 Former Methodist
 Chapel to create
 9 Apartments.

Address:
 31 Chapel Hill,
 Linthwaite,
 Huddersfield,
 HD7 5NJ

Client:
 ABM
 Developments
 Ltd

Drawing:
 Proposed
 Elevations &
 Sections

Date: April 2023
 Scale: 1:50 @ A1
 Job: 22-509
 Drawing No: Rev: D