




# Unit 02 - Piggery

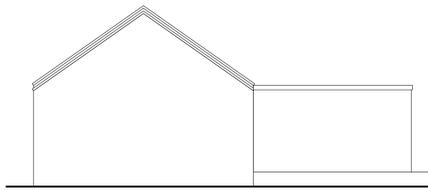


Side/South Elevation As Existing  
Scale 1:100  
0m 1m 2m 3m 4m 5m

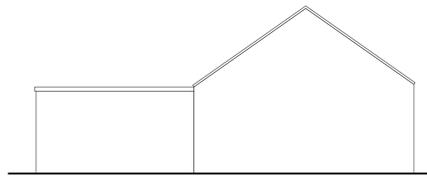


Side/North Elevation As Existing  
Scale 1:100  
0m 1m 2m 3m 4m 5m

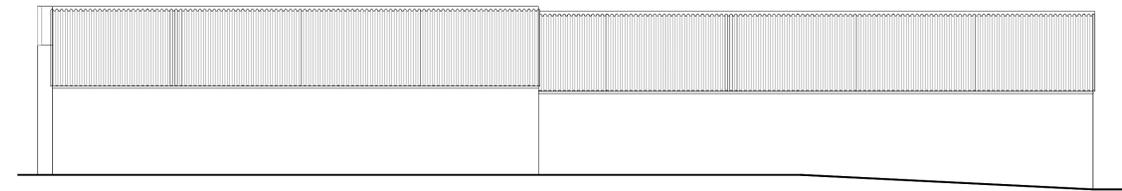


Rear Elevation As Existing  
Scale 1:100  
0m 1m 2m 3m 4m 5m

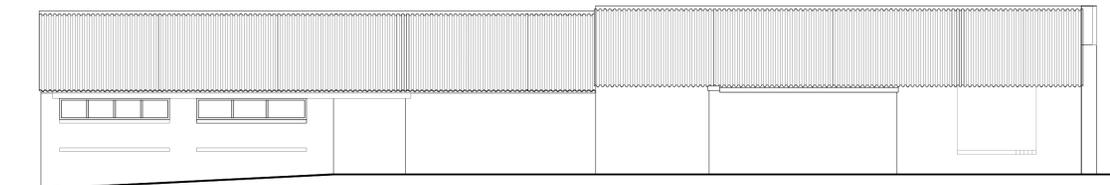

Front Elevation As Existing  
Scale 1:100  
0m 1m 2m 3m 4m 5m

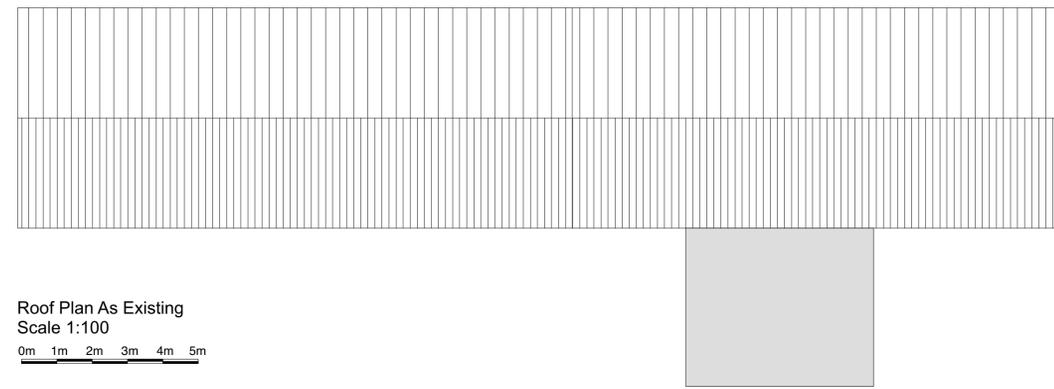


Roof Plan As Existing  
Scale 1:100  
0m 1m 2m 3m 4m 5m

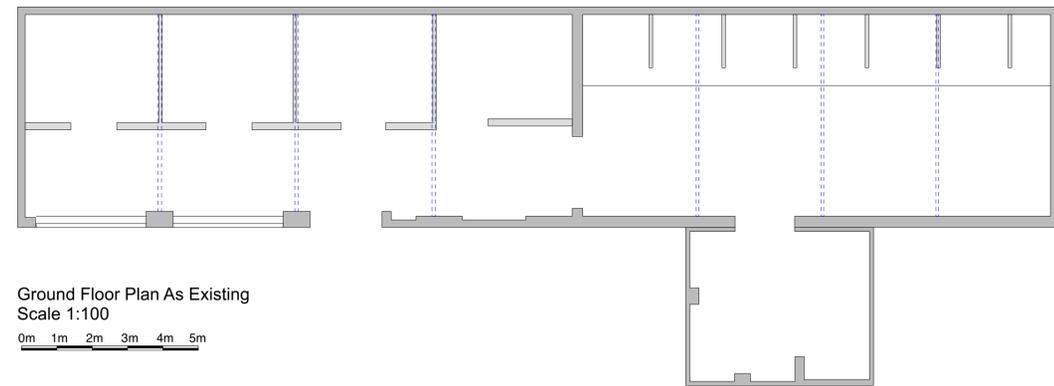


Ground Floor Plan As Existing  
Scale 1:100  
0m 1m 2m 3m 4m 5m

# Unit 01 - Farm House

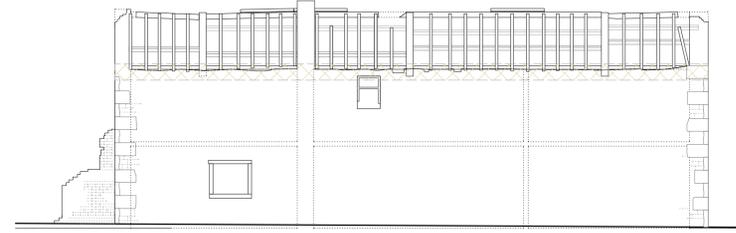


Rear Elevation As Existing  
Scale 1:100  
0m 1m 2m 3m 4m 5m

Rafters, purlins and roof trusses to be carefully removed, checked for structural integrity and set aside for re-use where possible

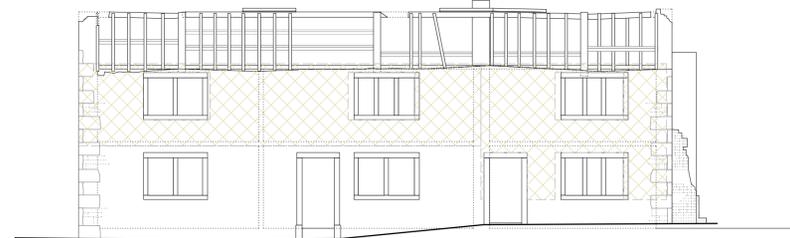

Front Elevation As Existing  
Scale 1:100  
0m 1m 2m 3m 4m 5m

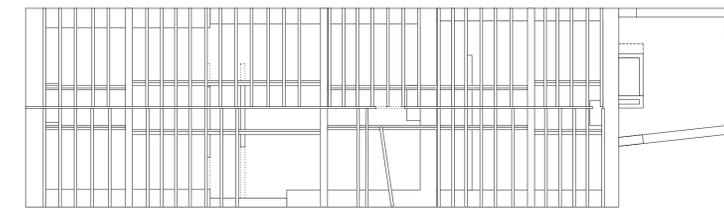


Second Floor Plan As Existing  
Scale 1:100  
0m 1m 2m 3m 4m 5m

Rafters, purlins and roof trusses to be carefully removed, checked for structural integrity and set aside for re-use where possible


Key:



Walls to be carefully taken down with re-usable stone cleaned, sorted, stacked and set to aside for re-use

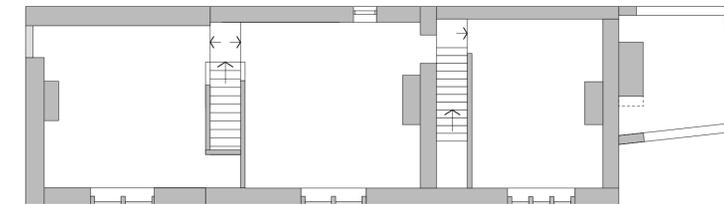

First Floor Plan As Existing  
Scale 1:100  
0m 1m 2m 3m 4m 5m

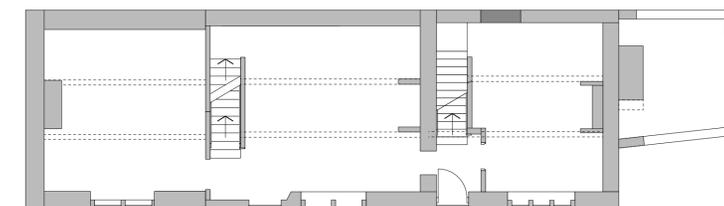

Ground Floor Plan As Existing  
Scale 1:100  
0m 1m 2m 3m 4m 5m

NOTES:  
Any errors or omissions to be reported to Code L6 immediately.  
This drawing and design is the copyright of Code L6 and is not to be used for any purpose without their consent.

Code L6  
Architecture Ltd  
31 Halifax Road Brighouse  
West Yorkshire HD6 2AA  
T: 01484 714 870  
E: codeL6@btinternet.com  
W: www.CODEL6.com

Project:  
Thornbush Farm,  
Miry Lane,  
Liversedge, WF15 8JJ  
Client:  
Jan Capital Ltd  
Drawing:  
Farm House & Piggery Plans  
and Elevations As Existing  
Date: 10/05/23 Scale: 1:100 Size: A1  
Drawing Number:  
23-011-02

AS EXISTING