





Front Elevation  
1 : 100



Rear Elevation  
1 : 100

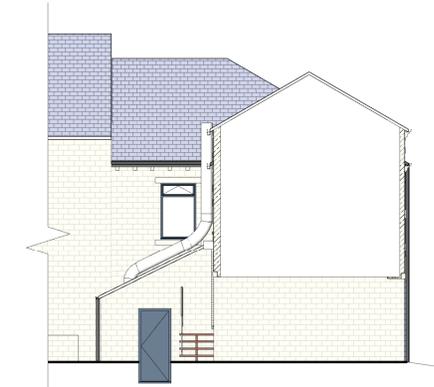


Sectional Elevation Through Passage  
1 : 100

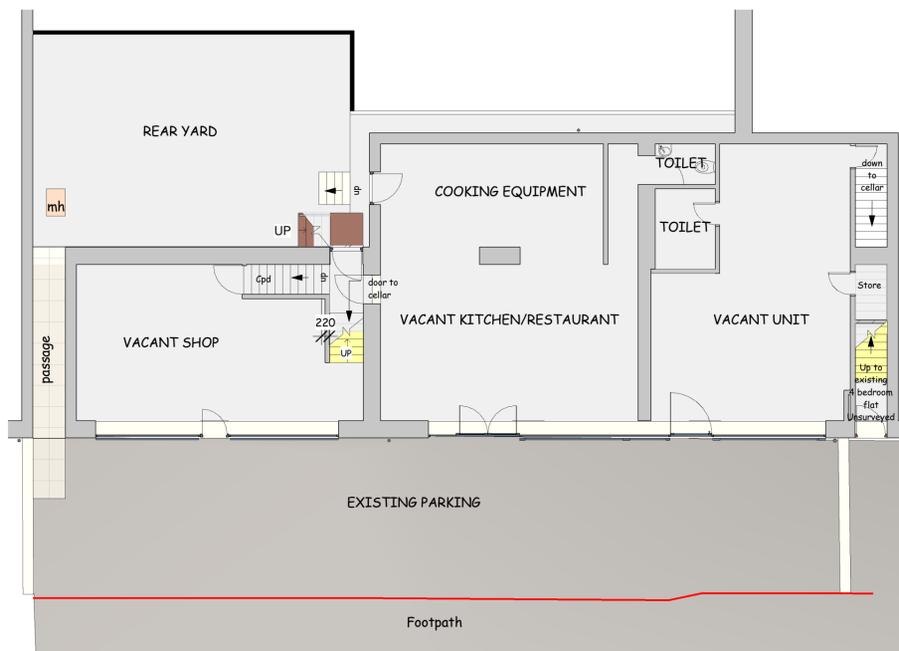

Ground Floor Plan  
1 : 100



First Floor Plan  
1 : 100

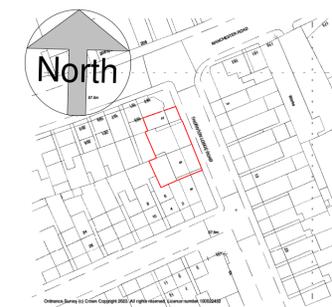

A4 Location Plan  
1 : 1250



scale 1 : 100 @ sheet size A1

This drawing is copyright and must not be reproduced without written permission  
Do not scale - Use figured dimensions only

**PROJECT** Change of Use to Property at 2,4,6. Thornton Lodge Road, Thornton Lodge, Huddersfield. HD1 3JQ

**CLIENT** Mr M Anwar

**DWG TITLE** Plans, Elevations and View as Existing

**DWG NO.** 2304 - 01

**SCALE** 1 : 100  
1 : 1250

**DATE** 5/05/2023

**DB ARCHITECTS**

31 Moor View, Meltham, Holmfirth, HD9 5RT

t:01484 850579 e:david.dbarchitects@virginmedia.com

