






Front Elevation
1 : 100



Rear Elevation
1 : 100

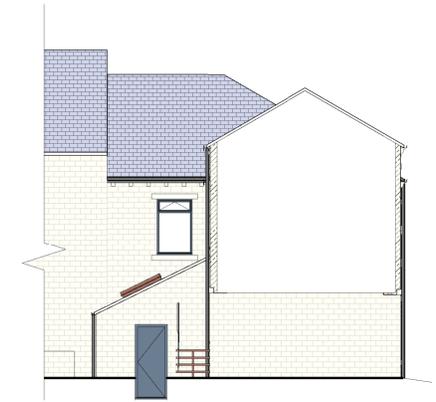

Sectional Elevation through passage
1 : 100

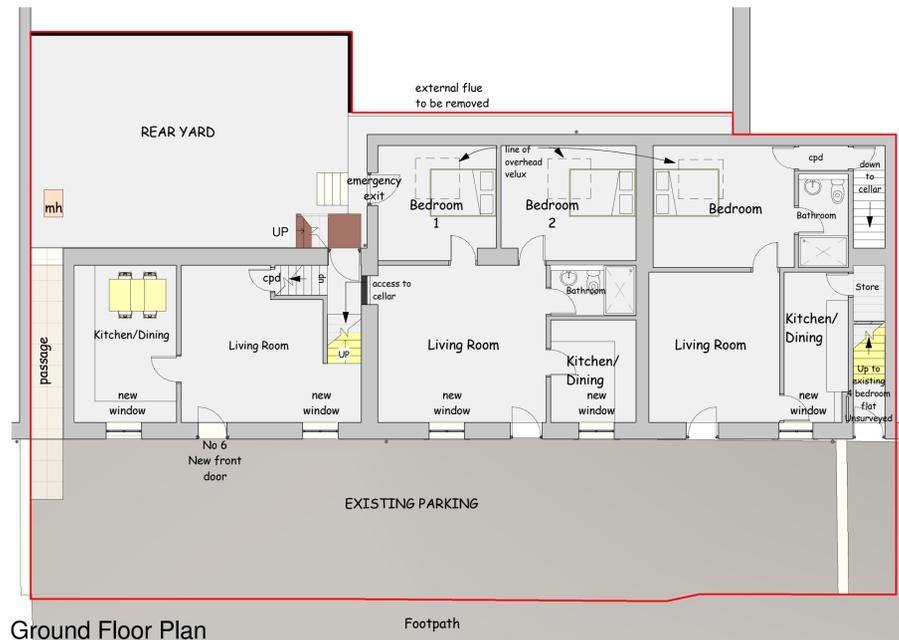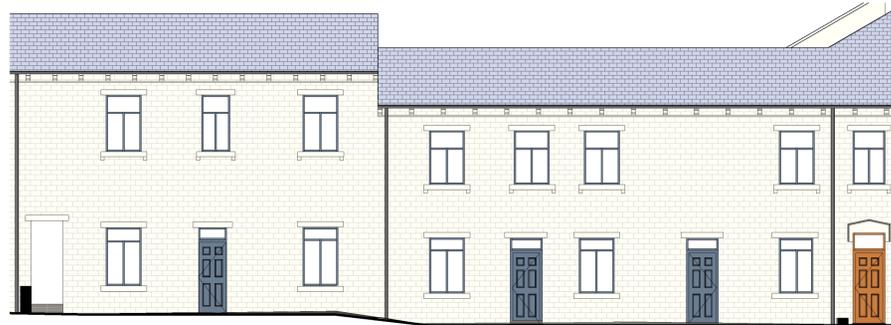

Ground Floor Plan
1 : 100



First Floor Plan
1 : 100

This drawing is copyright and must not be reproduced without written permission
Do not scale - Use figured dimensions only

PROJECT Change of Use to Property at 2,4,6. Thornton Lodge Road, Thornton Lodge, Huddersfield. HD1 3JQ

CLIENT Mr M Anwar

DWG TITLE Plans, Elevations and Views as Proposed

DWG NO. 2304 - 02

SCALE 1 : 100

DATE 5/05/2023

DB ARCHITECTS

31 Moor View, Meltham, Holmfirth, HD9 5RT
t:01484 850579 e:david.dbarchitects@virginmedia.com

