
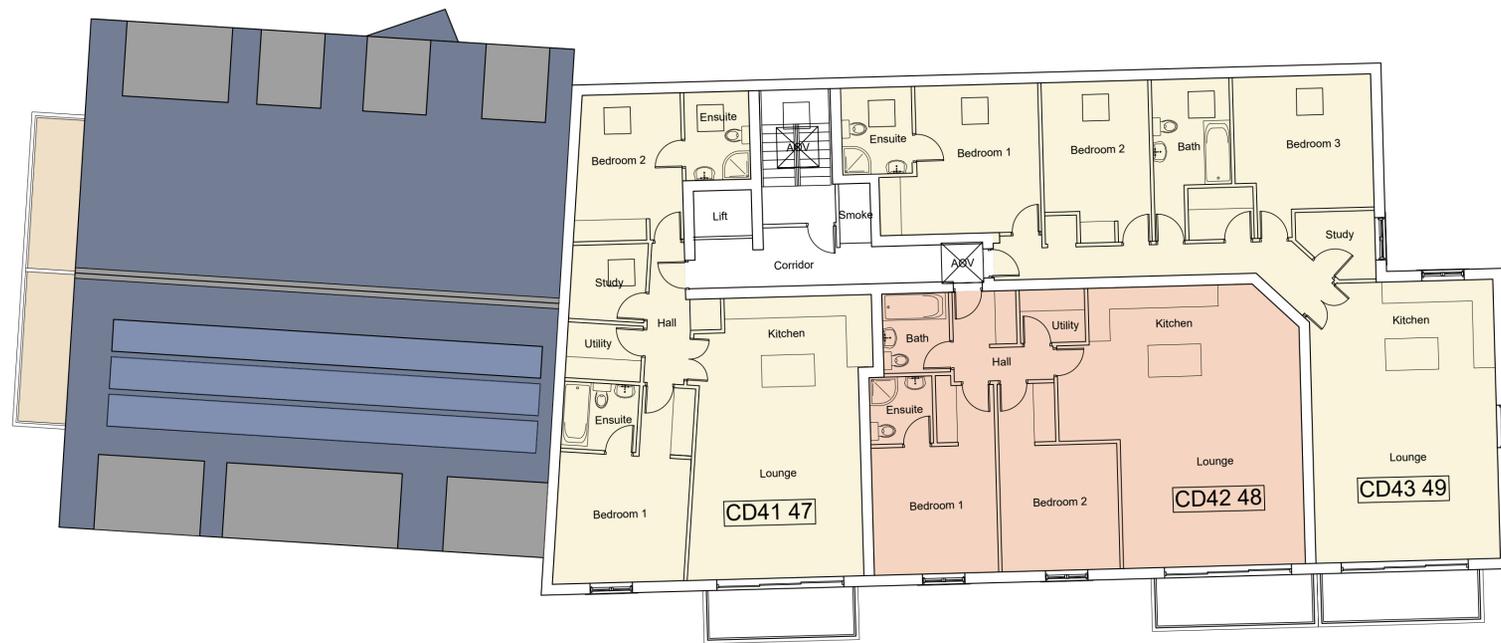


Only figured dimensions should be used.
 Scaled dimensions should be checked with the Architect.
 This drawing together with the design, is the property and copyright of the Architect and must not be reproduced without written permission

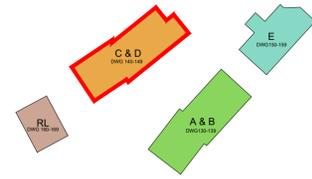

FOURTH FLOOR PLAN

D	Re-design of Block C-D Fourth floor plan including apartment configurations and window design and placement.	AO	JC	19.09.23
C	Roof plan modified to show the angled windows on the ground and first floor.	AO	JC	10.05.2023
B	Block C Fourth floor omitted and block D amended to reflect the changes.	AO	JC	15.08.2022
A	Floor amended to reflect modified layout. Apartment numbering updated. Dormers & smoke vents added/ omitted.	JF	JC	30.11.2021

DO NOT SCALE OFF THIS DRAWING

rev	description	drawn	auth	date
-----	-------------	-------	------	------

--	--	--	--	--

--	--	--	--	--



acumenarchitects.co.uk 01484 546 000
 Headrow House, Old Leeds Road, Huddersfield, HD1 1SG

Client
ELISTON HOMES

Project
**PRICKLEDEN MILLS
 HOLMFIRTH**

Project No	Drawing No	Rev
2659	(100)044	D

Description
**PROPOSED BLOCK C & D
 FOURTH FLOOR PLAN**

Scale	Date Drawn	Drawn By	Authorised By
1:100@ A1	FEB'21	JF	JC

Purpose of Issue

Planning Building Regs Tender Construction Comment Info