
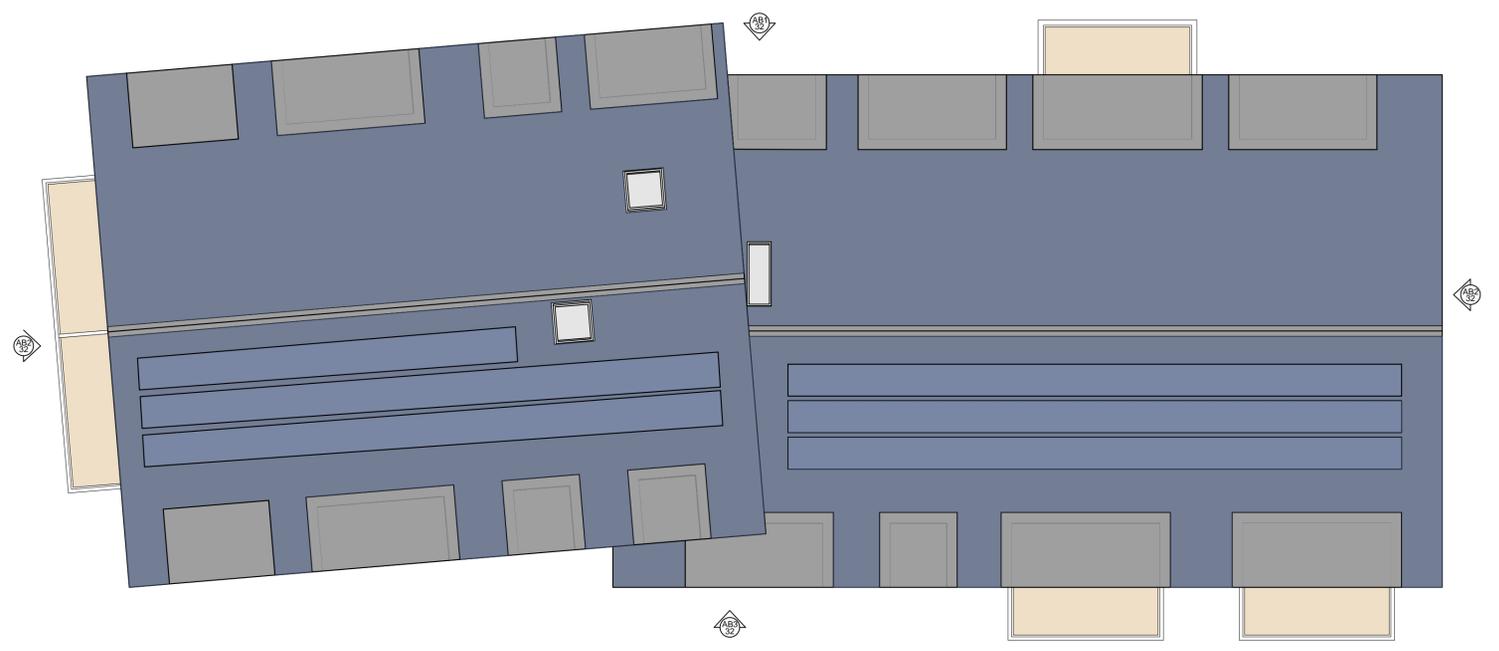


Only figured dimensions should be used.  
 Scaled dimensions should be checked with the Architect.  
 This drawing together with the design, is the property and copyright of the Architect and must not be reproduced without written permission

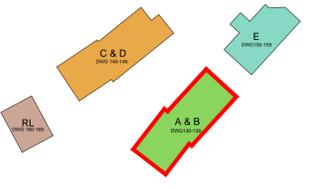

ROOF PLAN

C	Modified roof plan to show the omitted peaked gables with replacement dormers. All changes are made to reflect comments made by LPA.	AO	JC	19.09.23
B	Roof plan amended as per updated elevations and dormer positions & sizes.	AO	JC	15.08.2022
A	Roof amended following modified block layout. Solar PV shown to south roof of all blocks.	JF	JC	29.11.2021

DO NOT SCALE OFF THIS DRAWING

rev	description	drawn	auth	date
-----	-------------	-------	------	------

**ACUMEN**  
DESIGNERS & ARCHITECTS

acumenarchitects.co.uk      01484 546 000  
 Headrow House, Old Leeds Road, Huddersfield, HD1 1SG

Client <b>ELISTON HOMES</b>		
Project <b>PRICKLEDEN MILLS HOLMFIRTH</b>		
Project No <b>2659</b>	Drawing No <b>(100)036</b>	Rev <b>C</b>

Description  
**PROPOSED BLOCK A & B  
ROOF PLAN**

Scale <b>1:100 @ A1</b>	Date Drawn <b>FEB'21</b>	Drawn By <b>JF</b>	Authorised By <b>JC</b>
----------------------------	-----------------------------	-----------------------	----------------------------

Purpose of Issue:  
 Planning  Building Regs  Tender  Construction  Comment  Info