
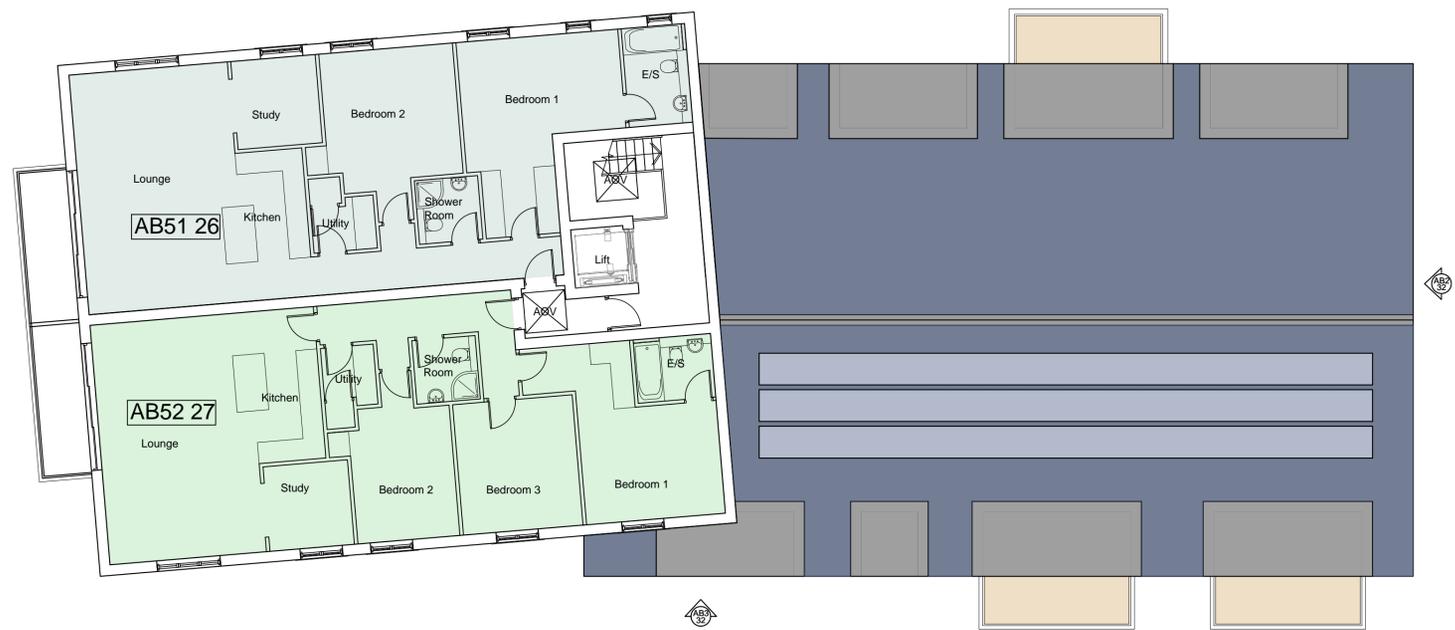


Only figured dimensions should be used.
 Scaled dimensions should be checked with the Architect.
 This drawing together with the design, is the property and copyright of the Architect and must not be reproduced without written permission

DO NOT SCALE OFF THIS DRAWING

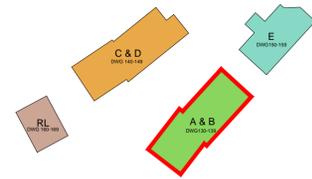

FIFTH FLOOR PLAN

B	Re-design of Block A-B Fifth Floor plan including apartment configurations and window design and placement	AO	JC	19.09.23
A	Block B Floor re-introduced	AO	JC	15.08.22
rev	description	drawn	auth	date



acumenarchitects.co.uk 01484 546 000
 Headrow House, Old Leeds Road, Huddersfield, HD1 1SG

Client ELISTON HOMES		
Project PRICKLEDEN MILLS HOLMFIRTH		
Project No 2659	Drawing No (100)035	Rev B

**PROPOSED BLOCK A & B
FIFTH FLOOR PLAN**

Scale 1:100 @ A1	Date Drawn FEB'21	Drawn By JF	Authorised By JC
----------------------------	-----------------------------	-----------------------	----------------------------

Purpose of Issue: Planning Building Regs Tender Construction Comment Info