



Only figured dimensions should be used.
 Scaled dimensions should be checked with the Architect.
 This drawing together with the design, is the property and copyright of the Architect and must not be reproduced without written permission

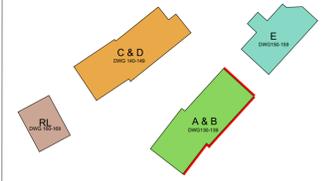

SOUTH EAST ELEVATION

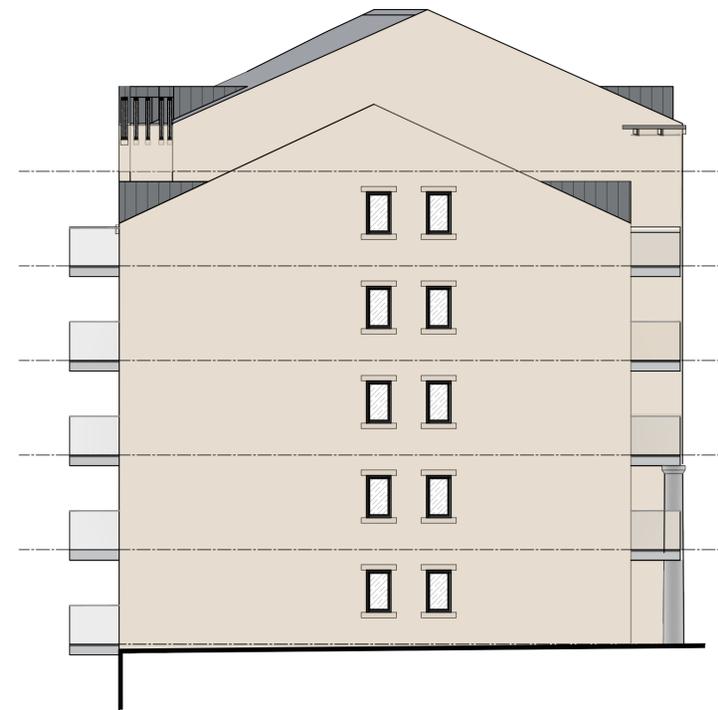

NORTH EAST ELEVATION

D	Balcony privacy screens redesigned to reflect comments made by LPA.	AO	JC	08.08.2024
C	Window design and sizes updated, peaked gables omitted and replaced with dormers. Steel band feature removed. All changes made to reflect comments made by LPA.	AO	JC	19.09.2023
B	Floor to floor level reduced. Elevations updated to reflect change. Lifts floor added.	AO	JC	15.08.2022
A	Block amended to reduce scale of development. Solar PV to south roofs. Undercroft openings reduced.	JF	JC	30.11.2021

DO NOT SCALE OFF THIS DRAWING

rev	description	drawn	auth	date
-----	-------------	-------	------	------

ACUMEN
 DESIGNERS & ARCHITECTS

acumenarchitects.co.uk 01484 546 000
 Headrow House, Old Leeds Road, Huddersfield, HD1 1SG

Client ELISTON HOMES		
Project PRICKLEDEN MILLS HOLMFIRTH		
Project No 2659	Drawing No (100)038	Rev D

Description
**PROPOSED BLOCK A & B
 ELEVATIONS SHEET 2 OF 2**

Scale 1:100@ A1	Date Drawn FEB'21	Drawn By JF	Authorised By JC
---------------------------	-----------------------------	-----------------------	----------------------------

Purpose of Issue
 Planning Building Regs Tender Construction Comment Info