
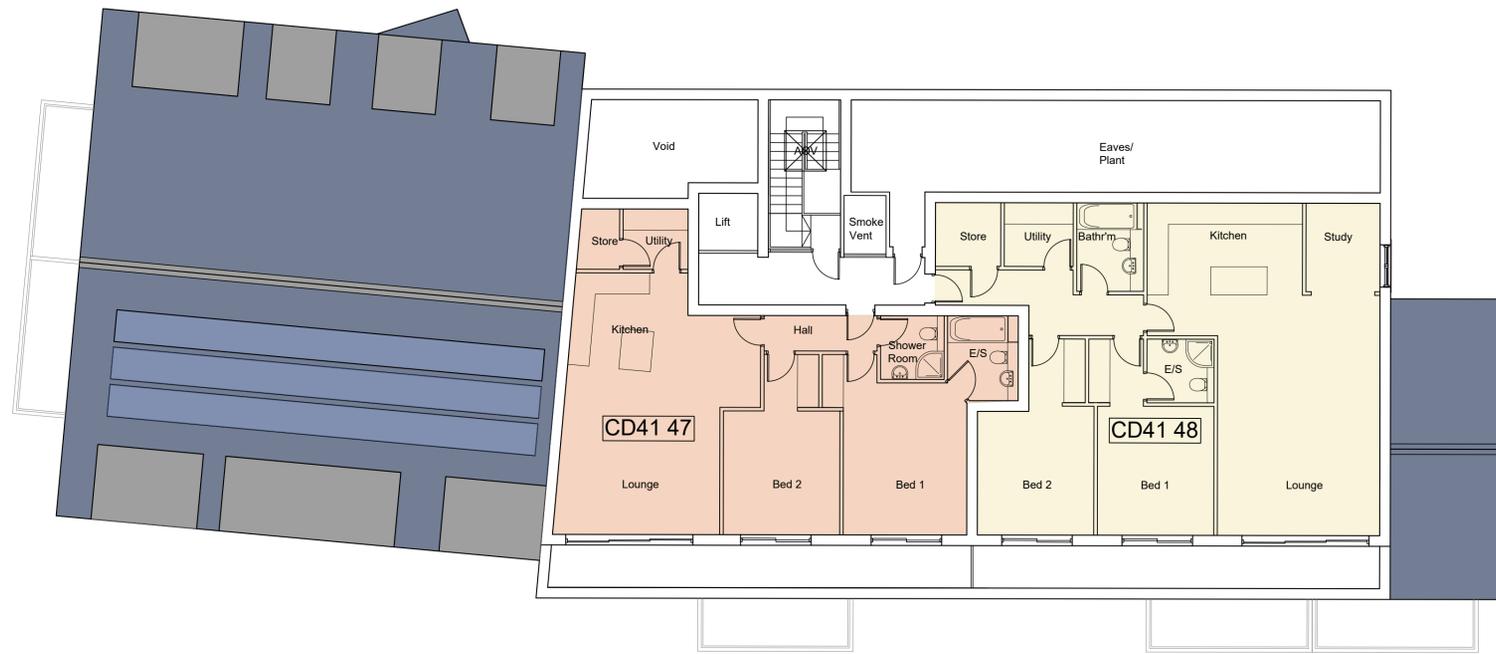


Only figured dimensions should be used.  
 Scaled dimensions should be checked with the Architect.  
 This drawing together with the design, is the property and copyright of the Architect and must not be reproduced without written permission

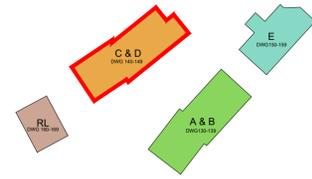

FOURTH FLOOR PLAN

E	Re-design of Block C-D Fourth floor plan including apartment configurations and window design and placement.	JF	JC	02.08.2024
D	Re-design of Block C-D Fourth floor plan including apartment configurations and window design and placement.	AO	JC	19.09.23
C	Roof plan modified to show the angled windows on the ground and first floor.	AO	JC	10.05.2023
B	Block C Fourth floor omitted and block D amended to reflect the changes.	AO	JC	15.08.2022
A	Floor amended to reflect modified layout. Apartment numbering updated. Dormers & smoke vents added/ omitted.	JF	JC	30.11.2021

DO NOT SCALE OFF THIS DRAWING

rev	description	drawn	auth	date
-----	-------------	-------	------	------

**ACUMEN**  
 DESIGNERS & ARCHITECTS

acumenarchitects.co.uk 01484 546 000  
 Headrow House, Old Leeds Road, Huddersfield, HD1 1SG

Client <b>ELISTON HOMES</b>		
Project <b>PRICKLEDEN MILLS HOLMFIRTH</b>		
Project No <b>2659</b>	Drawing No <b>(100)044</b>	Rev <b>E</b>

Description  
**PROPOSED BLOCK C & D  
 FOURTH FLOOR PLAN**

Scale <b>1:100@ A1</b>	Date Drawn <b>FEB'21</b>	Drawn By <b>JF</b>	Authorised By <b>JC</b>
---------------------------	-----------------------------	-----------------------	----------------------------

Purpose of Issue  
 Planning  Building Regs  Tender  Construction  Comment  Info