


Only figured dimensions should be used.
 Scaled dimensions should be checked with the Architect.
 This drawing together with the design, is the property and copyright of the Architect and must not be reproduced without written permission

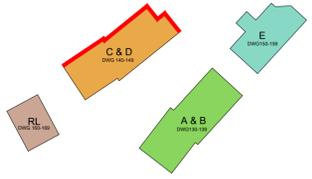


BLOCK C Ridge
 Approved 162.100
 Previous 162.180
 Current 162.320

BLOCK D Ridge
 Approved 164.500
 Previous 164.850
 Current 164.418



NORTH EAST ELEVATION

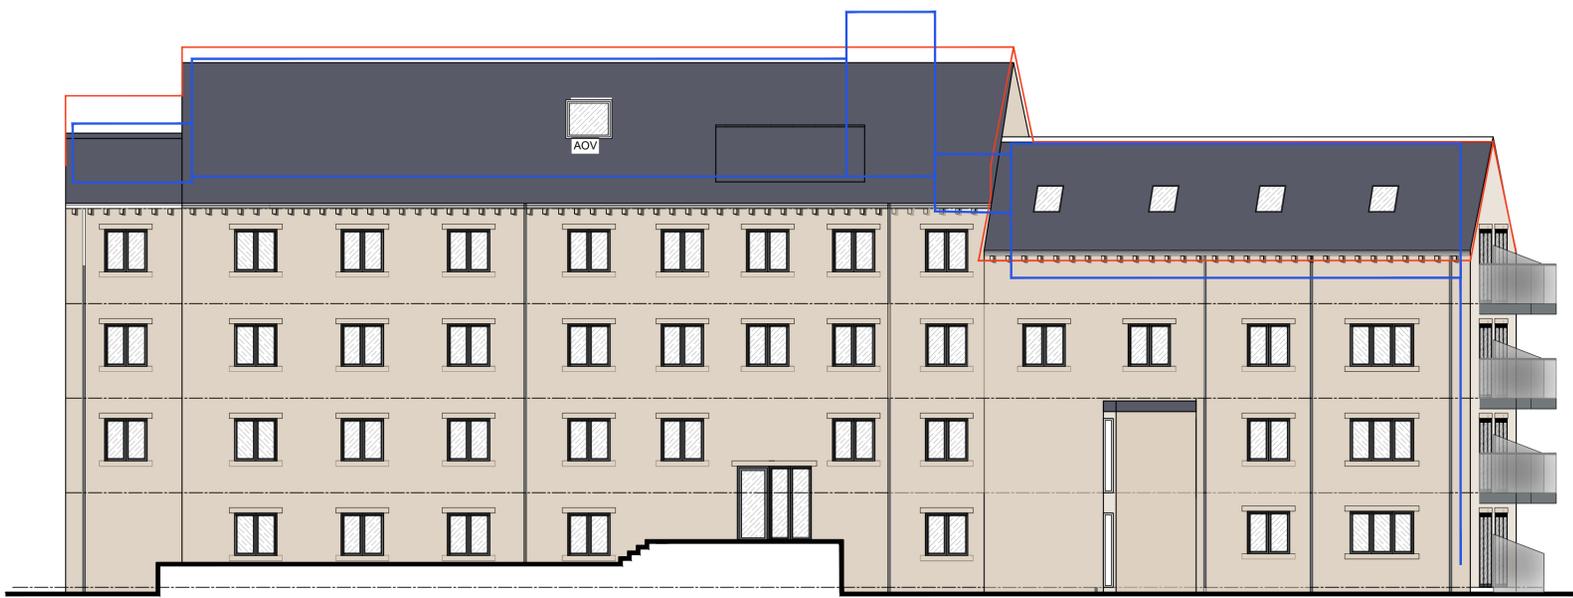

NORTH WEST ELEVATION

| | | | | |
|---|---|----|----|------------|
| F | Elevations amended to show to reflect comments made by LPA. | JF | JC | 02.08.2024 |
| E | Elevations amended to show to reflect comments made by LPA. | AO | JC | 14.02.2024 |
| D | Window design, position and sizes updated, peaked gables omitted and replaced with dormers. Steel band feature removed. All changes made to reflect comments made by LPA. | AO | JC | 19.09.2023 |
| C | Modified North East & North West elevations to show new angled windows on the ground and first floor. | AO | JC | 10.05.2023 |
| B | Floor to floor level reduced. Elevations updated to reflect change. Fifth Floor added. | AO | JC | 15.08.2022 |
| A | Elevations amended to reflect modified proposal. | JF | JC | 30.11.2021 |

DO NOT SCALE OFF THIS DRAWING

| rev | description | drawn | auth | date |
|-----|-------------|-------|------|------|
|-----|-------------|-------|------|------|

ACUMEN
 DESIGNERS & ARCHITECTS

acumenarchitects.co.uk 01484 546 000
 Headrow House, Old Leeds Road, Huddersfield, HD1 1SG

Client
ELISTON HOMES

Project
**PRICKLEDEN MILLS
 HOLMFIRTH**

Project No 2659 Drawing No (100)047 Rev F

Description
**PROPOSED BLOCK C & D
 ELEVATIONS SHEET 2 OF 2**

| | | | |
|-----------|------------|----------|---------------|
| Scale | Date Drawn | Drawn By | Authorised By |
| 1:100@ A1 | FEB'21 | JF | JC |

Purpose of Issue
 Planning Building Regs Tender Construction Comment Info