
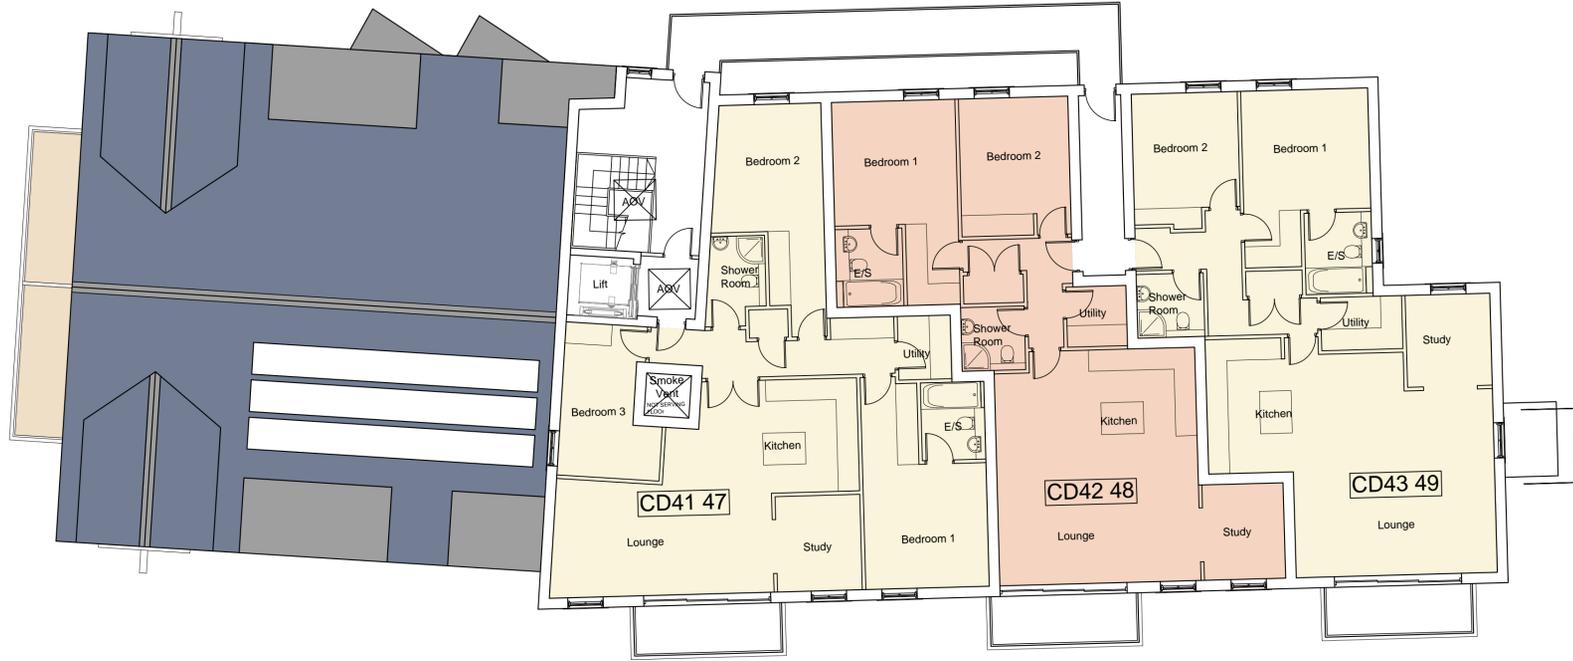


Only figured dimensions should be used.
 Scaled dimensions should be checked with the Architect.
 This drawing together with the design, is the property and copyright of the Architect and must not be reproduced without written permission

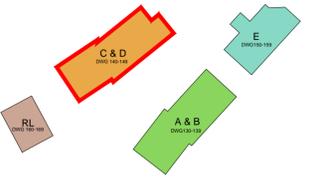

FOURTH FLOOR PLAN

C	Roof plan modified to show the angled windows on the ground and first floor	AO	JC	10.05.2023
B	Block C Fourth floor omitted and block D amended to reflect the changes	AO	JC	15.08.2022
A	Floor amended to reflect modified layout. Apartment numbering updated. Dormers & smoke vents added/ omitted	JF	JC	30.11.2021

DO NOT SCALE OFF THIS DRAWING

rev	description	drawn	auth	date
-----	-------------	-------	------	------

ACUMEN
 DESIGNERS & ARCHITECTS

acumenarchitects.co.uk 01484 546 000
 Headrow House, Old Leeds Road, Huddersfield, HD1 1SG

Client ELISTON HOMES		
Project PRICKLEDEN MILLS HOLMFIRTH		
Project No 2659	Drawing No (100)044	Rev C

Description
**PROPOSED BLOCK C & D
 FOURTH FLOOR PLAN**

Scale 1:100 @ A1	Date Drawn FEB'21	Drawn By JF	Authorised By JC
----------------------------	-----------------------------	-----------------------	----------------------------

Purpose of Issue
 Planning Building Regs Tender Construction Comment Info