



Only figured dimensions should be used.
 Scaled dimensions should be checked with the Architect.
 This drawing together with the design, is the property and copyright of the Architect and must not be reproduced without written permission

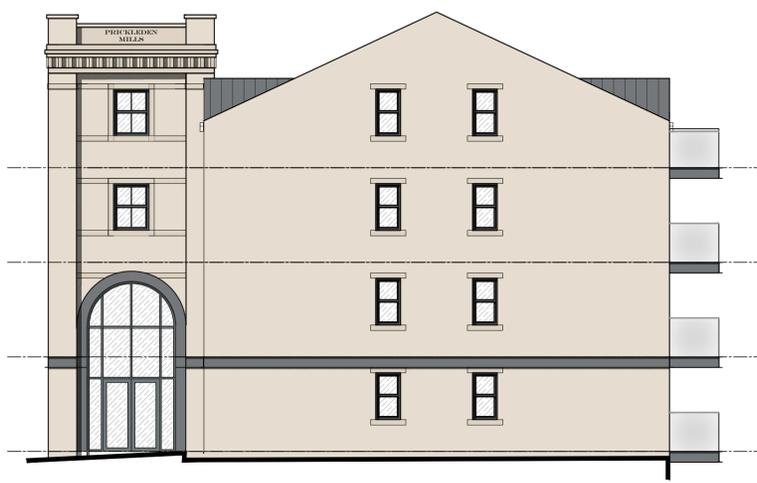

SOUTH WEST ELEVATION

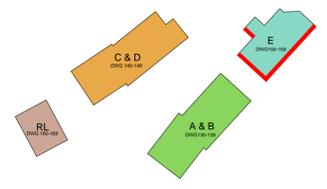

SOUTH EAST ELEVATION

B	Floor to floor level reduced. Elevations updated to reflect change. 10th floor added.	AO	JC	15.08.2022
A	Elevations updated to reflect modified proposal. Solar PV added to 1st floor. Undercroft openings reduced. Mill tower reduced.	JF	JC	30.11.2021

DO NOT SCALE OFF THIS DRAWING

rev	description	drawn	auth	date
-----	-------------	-------	------	------

ACUMEN
 DESIGNERS & ARCHITECTS

acumenarchitects.co.uk 01484 546 000
 Headrow House, Old Leeds Road, Huddersfield, HD1 1SG

Client ELISTON HOMES		
Project PRICKLEDEN MILLS HOLMFIRTH		
Project No 2659	Drawing No (100)056	Rev B

Description
**PROPOSED BLOCK E
 ELEVATIONS SHEET 1 OF 2**

Scale 1:100 @ A1	Date Drawn FEB'21	Drawn By JF	Authorised By JC
----------------------------	-----------------------------	-----------------------	----------------------------

Purpose of Issue
 Planning Building Regs Tender Construction Comment Info