


Only figured dimensions should be used.
 Scaled dimensions should be checked with the Architect.
 This drawing together with the design, is the property and copyright
 of the Architect and must not be reproduced without written
 permission



SOUTH EAST ELEVATION
 1 : 100



SOUTH WEST ELEVATION
 1 : 100

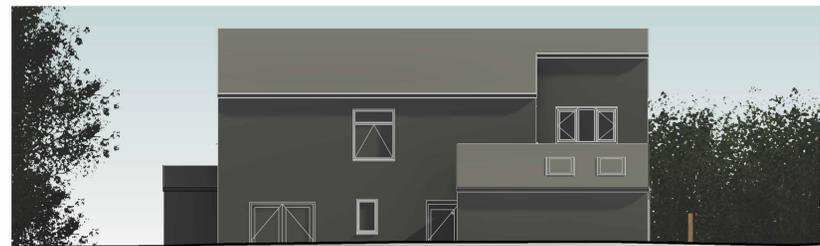

NORTH WEST ELEVATION
 1 : 100




NORTH EAST ELEVATION
 1 : 100



FIRST FLOOR
 1 : 100



GROUND FLOOR
 1 : 100

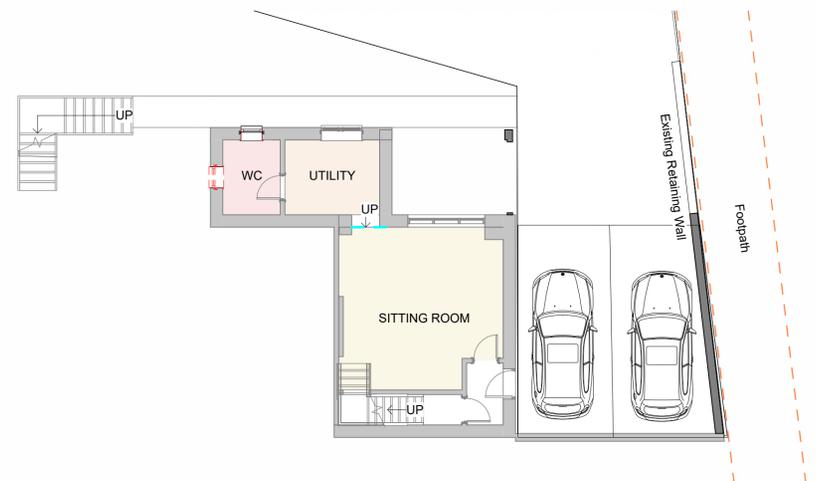

LOWER GROUND FLOOR
 1 : 100

rev	description	drawn	auth	date
D	Privacy screen added to protect amenity of neighbouring house per LPA comment.	JF	JC	13.11.2023
C	Existing retaining wall shown. Car port omitted.	JF	JC	10.11.2023
B	Extension reduced in scale and route of PROW adjusted to new information.	GH	JC	11.10.23
A	Extension reduced in scale and route of PROW shown.	AO	JC	07.08.23

DO NOT SCALE OFF THIS DRAWING

ACUMEN
 Designers & Architects
 acumenarchitects.co.uk 01484 546 000
 Headrow House, Old Leeds Road, Huddersfield, Huddersfield HD1 1SG

Client MRS S PECKETT			
Project CANAAN HOUSE, SCAPEGOAT HILL			
Project No 2833	Drawing No (100)03	Rev D	
Description PROPOSED PLANS AND ELEVATIONS			
Scale 1 : 100 @ A1	Date Drawn MAY 23	Drawn By MC	Authorised By JC
Purpose of Issue Planning <input checked="" type="checkbox"/> Building Regs <input type="checkbox"/> Tender <input type="checkbox"/> Construction <input type="checkbox"/> Comment <input type="checkbox"/> Info <input type="checkbox"/>			