



Front Elevation (1:100)




Side Elevation (1:100)

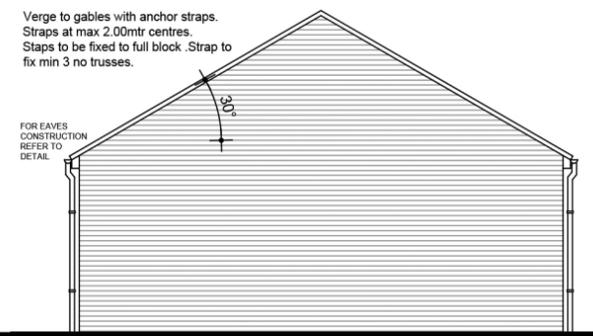


Rear Elevation (1:100)

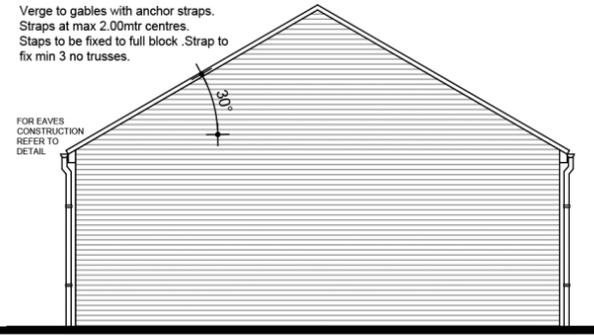


Side Elevation (1:100)

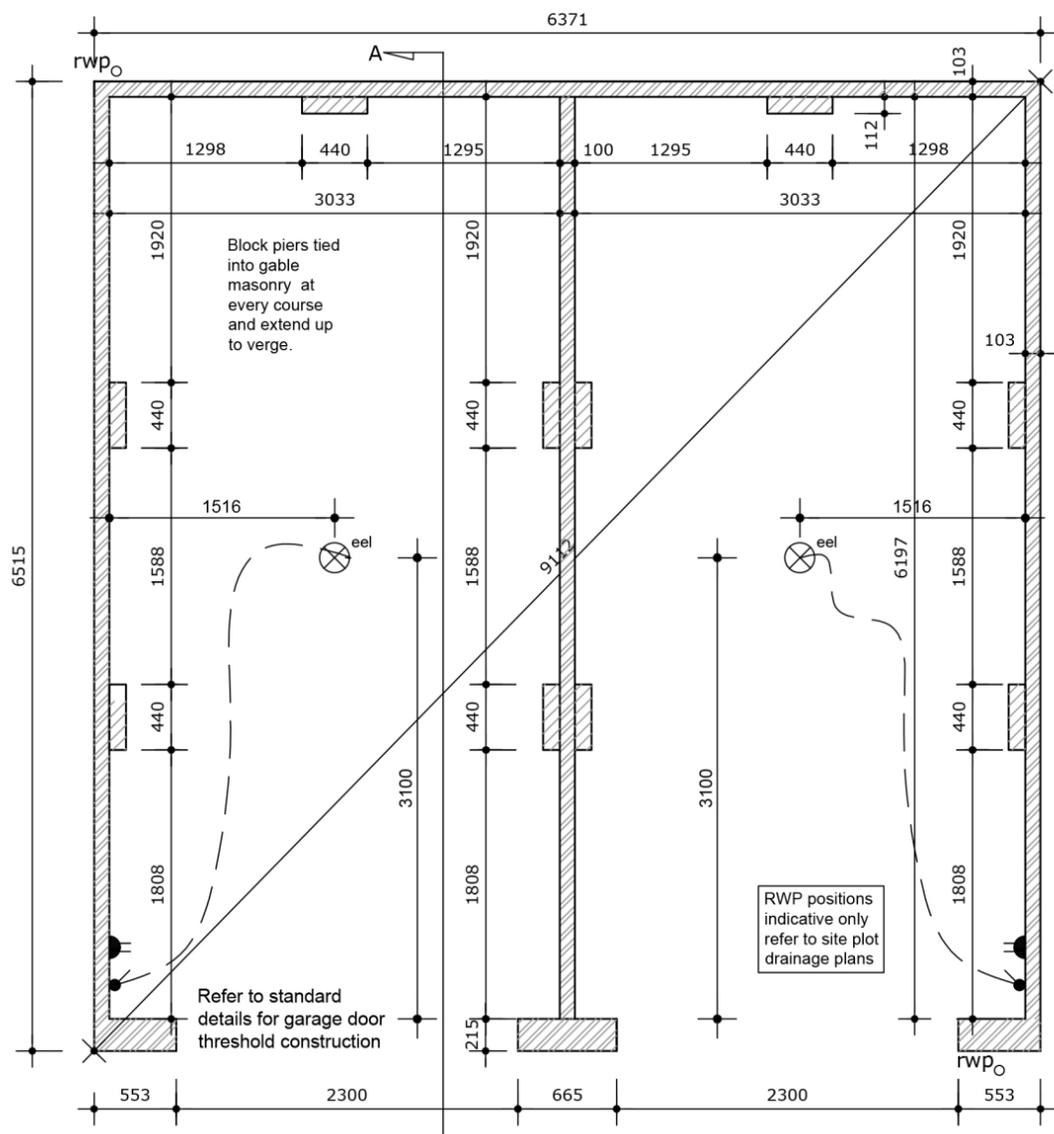

Plan (1:50)

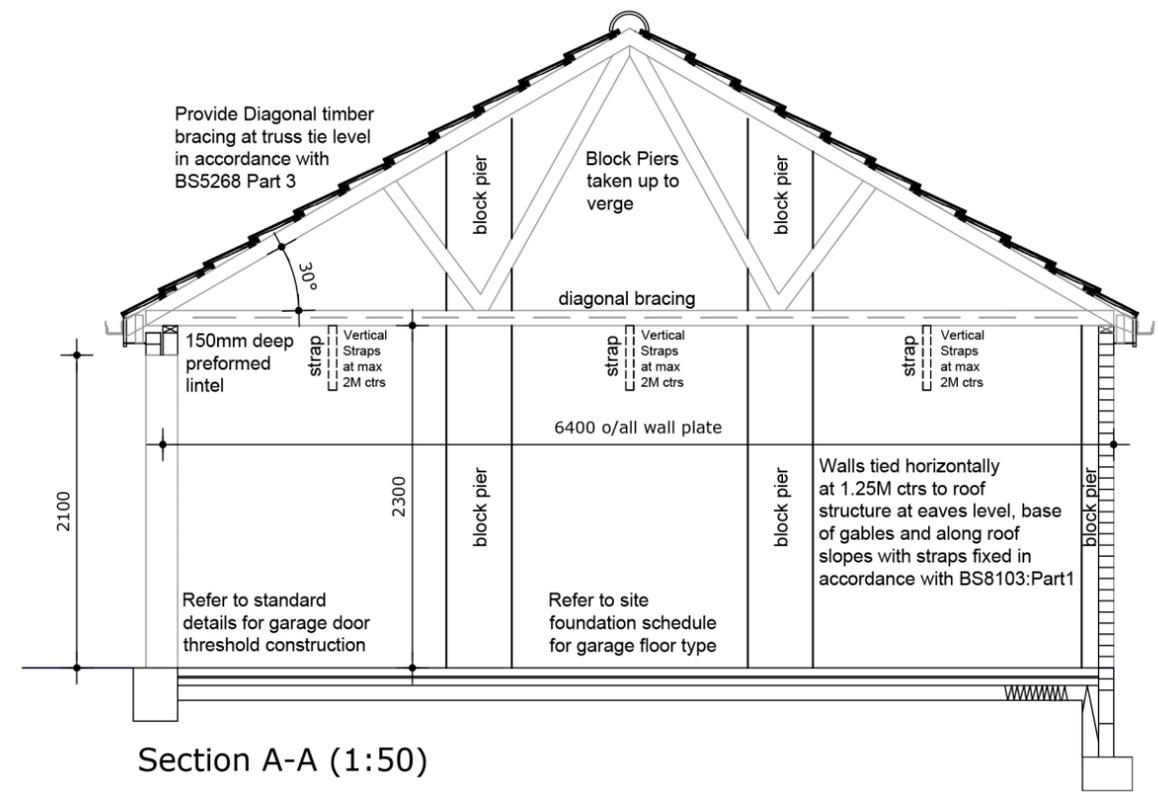

Section A-A (1:50)

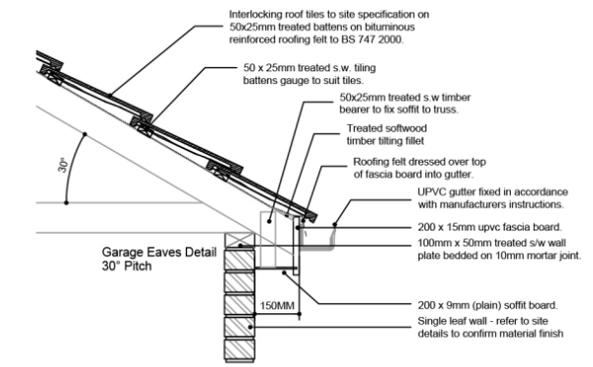

Typical Eaves Detail 30deg pitch (1:25)



strata homes limited quay point lakeside doncaster DN4 5PL
T 01302 308508 F 01302 308501 www.homesbystrata.co.uk

scale: 1:25/1:50/1:100 drawn by: MM date: 04.06.18 @A3

Project: #MIY Standard Garages TYPE - DG1

Drawing: Shared Ownership Double Garage Front to Back roof - 6.0 x 6.0m



Drawing Number: MY-DG1-01	Revision: -
---------------------------	-------------