


PROPOSED WORK SHOWN IN RED

Areas of proposed render as shown in red

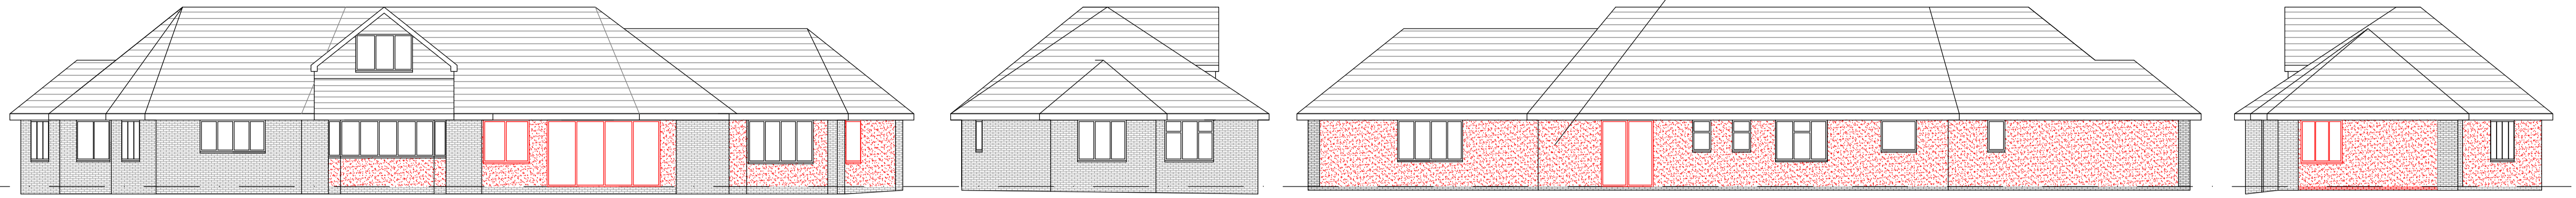


1:100 @A1 FRONT ELEVATION (SOUTH WEST)

SIDE ELEVATION (NORTH WEST)

REAR ELEVATION (NORTH EAST)

SIDE ELEVATION (SOUTH)

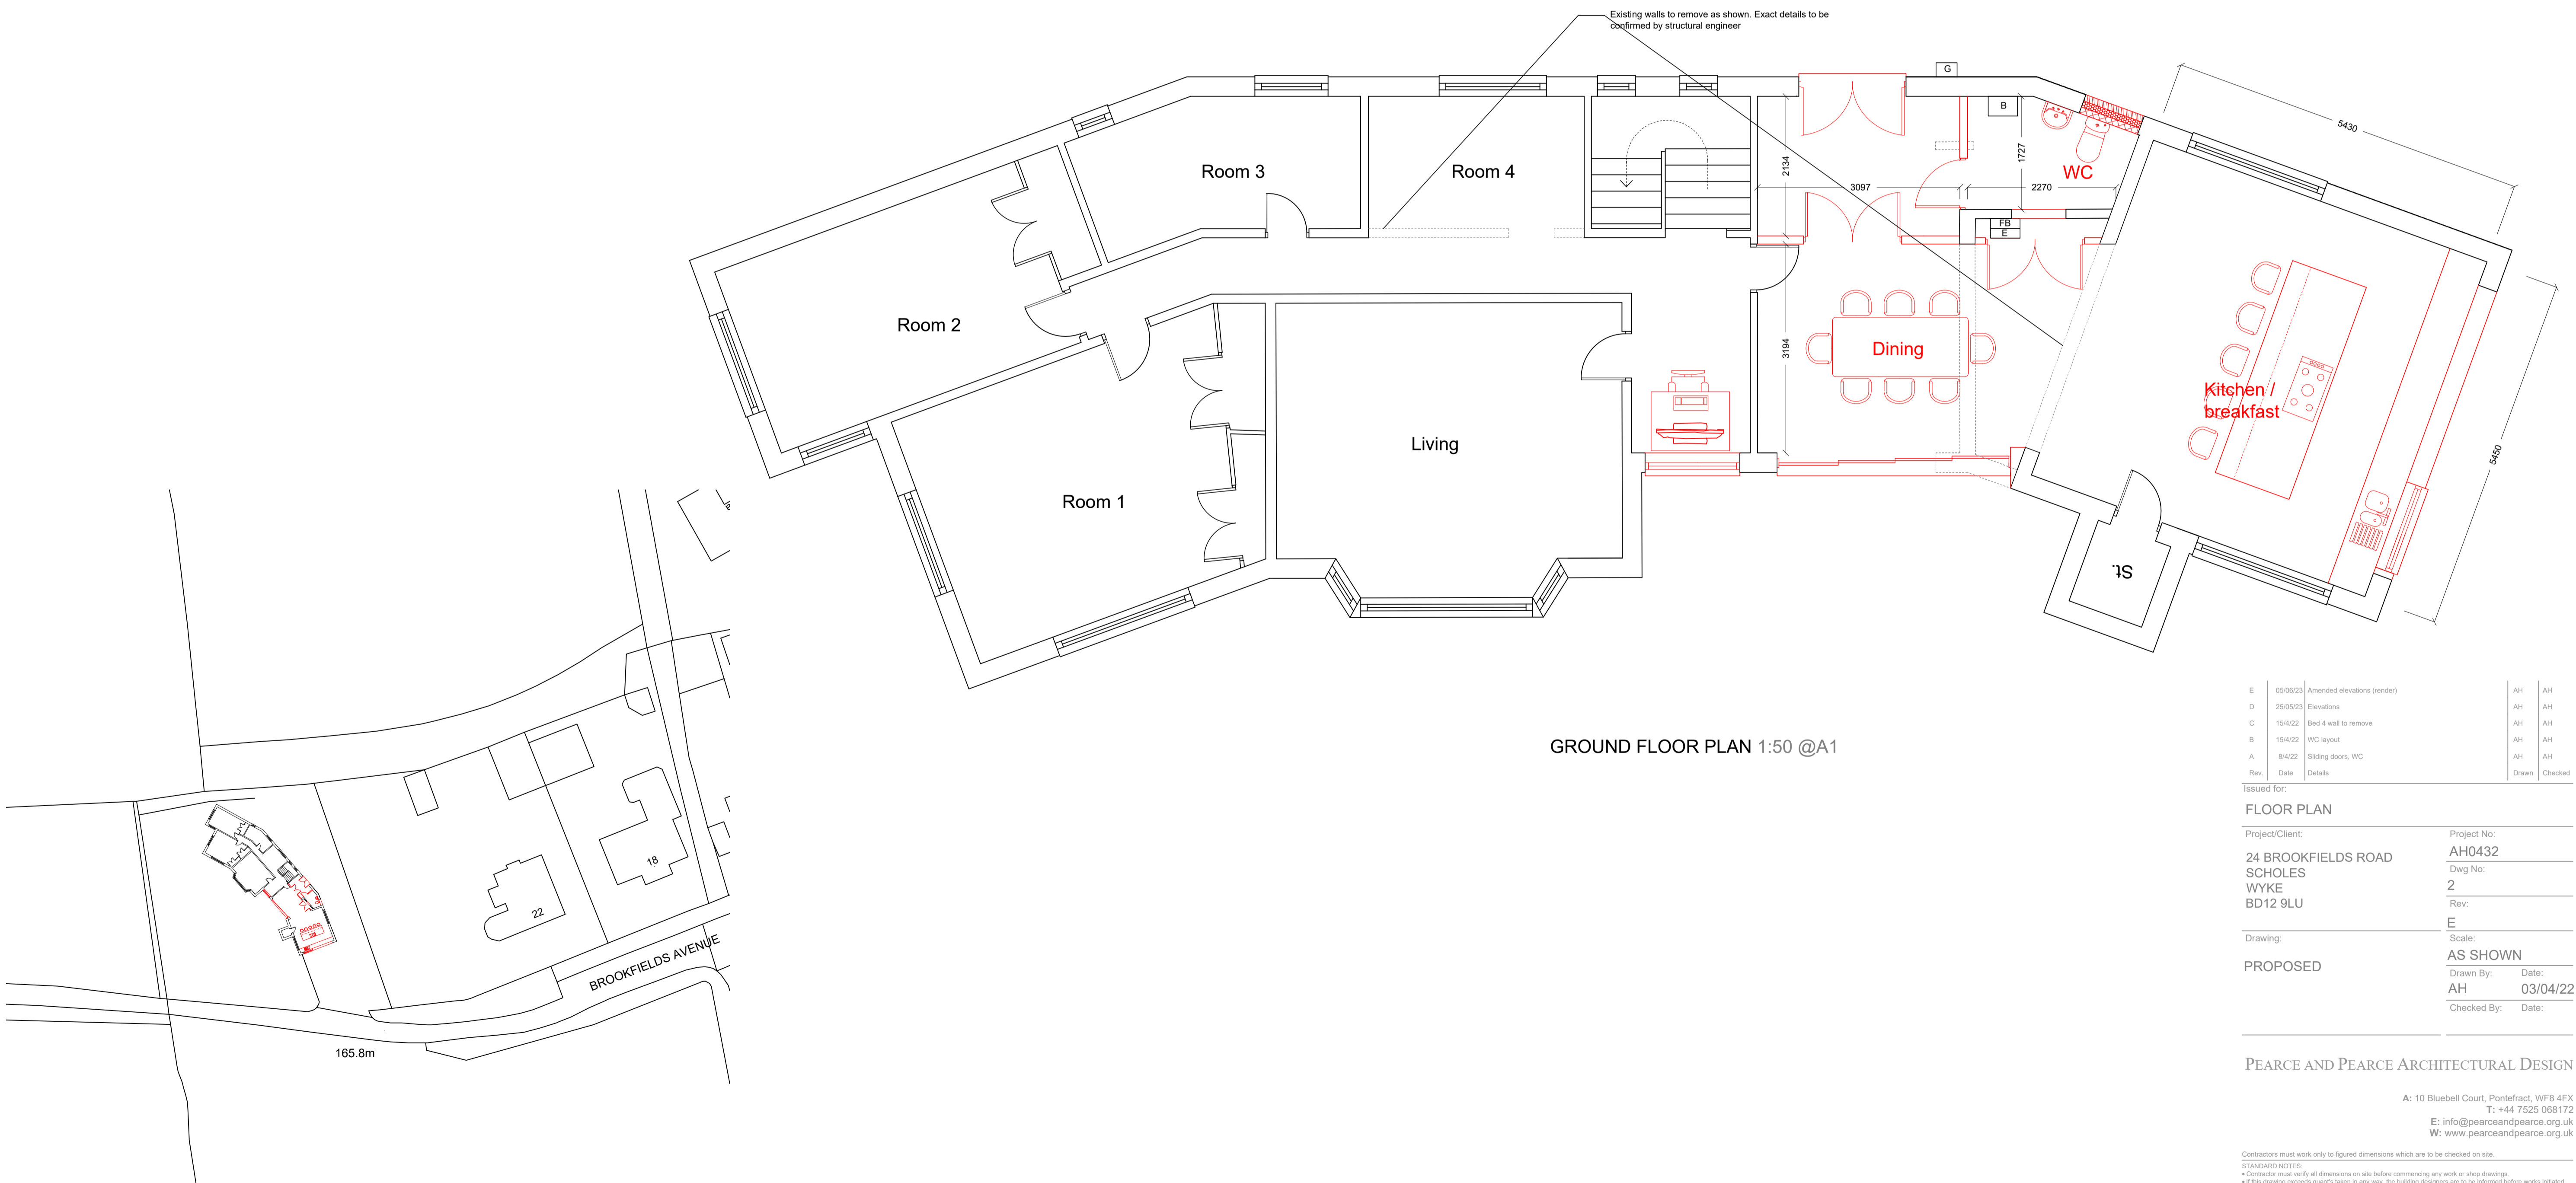

GROUND FLOOR PLAN 1:50 @A1

Rev.	Date	Details	Drawn	Checked
E	05/06/23	Amended elevations (render)	AH	AH
D	25/05/23	Elevations	AH	AH
C	15/4/22	Bed 4 wall to remove	AH	AH
B	15/4/22	WC layout	AH	AH
A	8/4/22	Sliding doors, WC	AH	AH

Issued for:	
Project/Client:	Project No:
24 BROOKFIELDS ROAD	AH0432
SCHOLLS	Dwg No:
WYKE	2
BD12 9LU	Rev:
	E
Drawing:	Scale:
PROPOSED	AS SHOWN
Drawn By:	Date:
AH	03/04/22
Checked By:	Date:

PEARCE AND PEARCE ARCHITECTURAL DESIGN

A: 10 Bluebell Court, Pontefract, WF8 4FX
 T: +44 7525 068172
 E: info@pearceandpearce.org.uk
 W: www.pearceandpearce.org.uk

Contractors must work only to figured dimensions which are to be checked on site.
 STANDARD NOTES:
 • Contractor must verify all dimensions on site before commencing any work or shop drawings.
 • If any drawing exceeds quarter's taken in any way, the building designer is to be informed before works initiated.
 • Only figured dimensions to be taken from this drawing. Do not scale off this drawing.
 • Drawing based on Ordnance Survey and/or existing record drawings - design and drawing content subject to Site Survey, Structure Survey, Site Investigation, Planning and Statutory Requirements and Approvals.

SITE PLAN - 1:500 @A1

