

This drawing is copyright of WCEC Group Ltd trading as Whittam Cox Architects, and shall not be reproduced nor used for any other purpose without the written permission of the Architects. This drawing must be read in conjunction with all other related drawings and documentation. It is the contractors responsibility to ensure full compliance with the Building Regulations. Do not scale from this drawing, use figured dimensions only. It is the contractors responsibility to check and verify all dimensions on site. Any discrepancies to be reported immediately. If IN DOUBT ASK. Materials not in conformity with relevant British or European Standards/Codes of practice or materials known to be deleterious to health & safety must not be used or specified on this project.



SCHEDULE OF INFORMATION:


ADDITIONAL ACCOMMODATION:	
AUTOGLASS PODS	762 SqFt / 70.8 SqM
TOTAL	762 SqFt / 70.8 SqM

CAR PARK:
Approximate parking schedule

EXISTING:	
STANDARD SPACES	= 555
PARENT & TODDLER SPACES	= 10
DISABLED SPACES	= 29
TOTAL SPACES	= 594

PROPOSED:	
STANDARD SPACES	= 540
PARENT & TODDLER SPACES	= 10
DISABLED SPACES	= 29
TOTAL SPACES	= 579

TOTAL SPACES GAIN/LOSS = -15

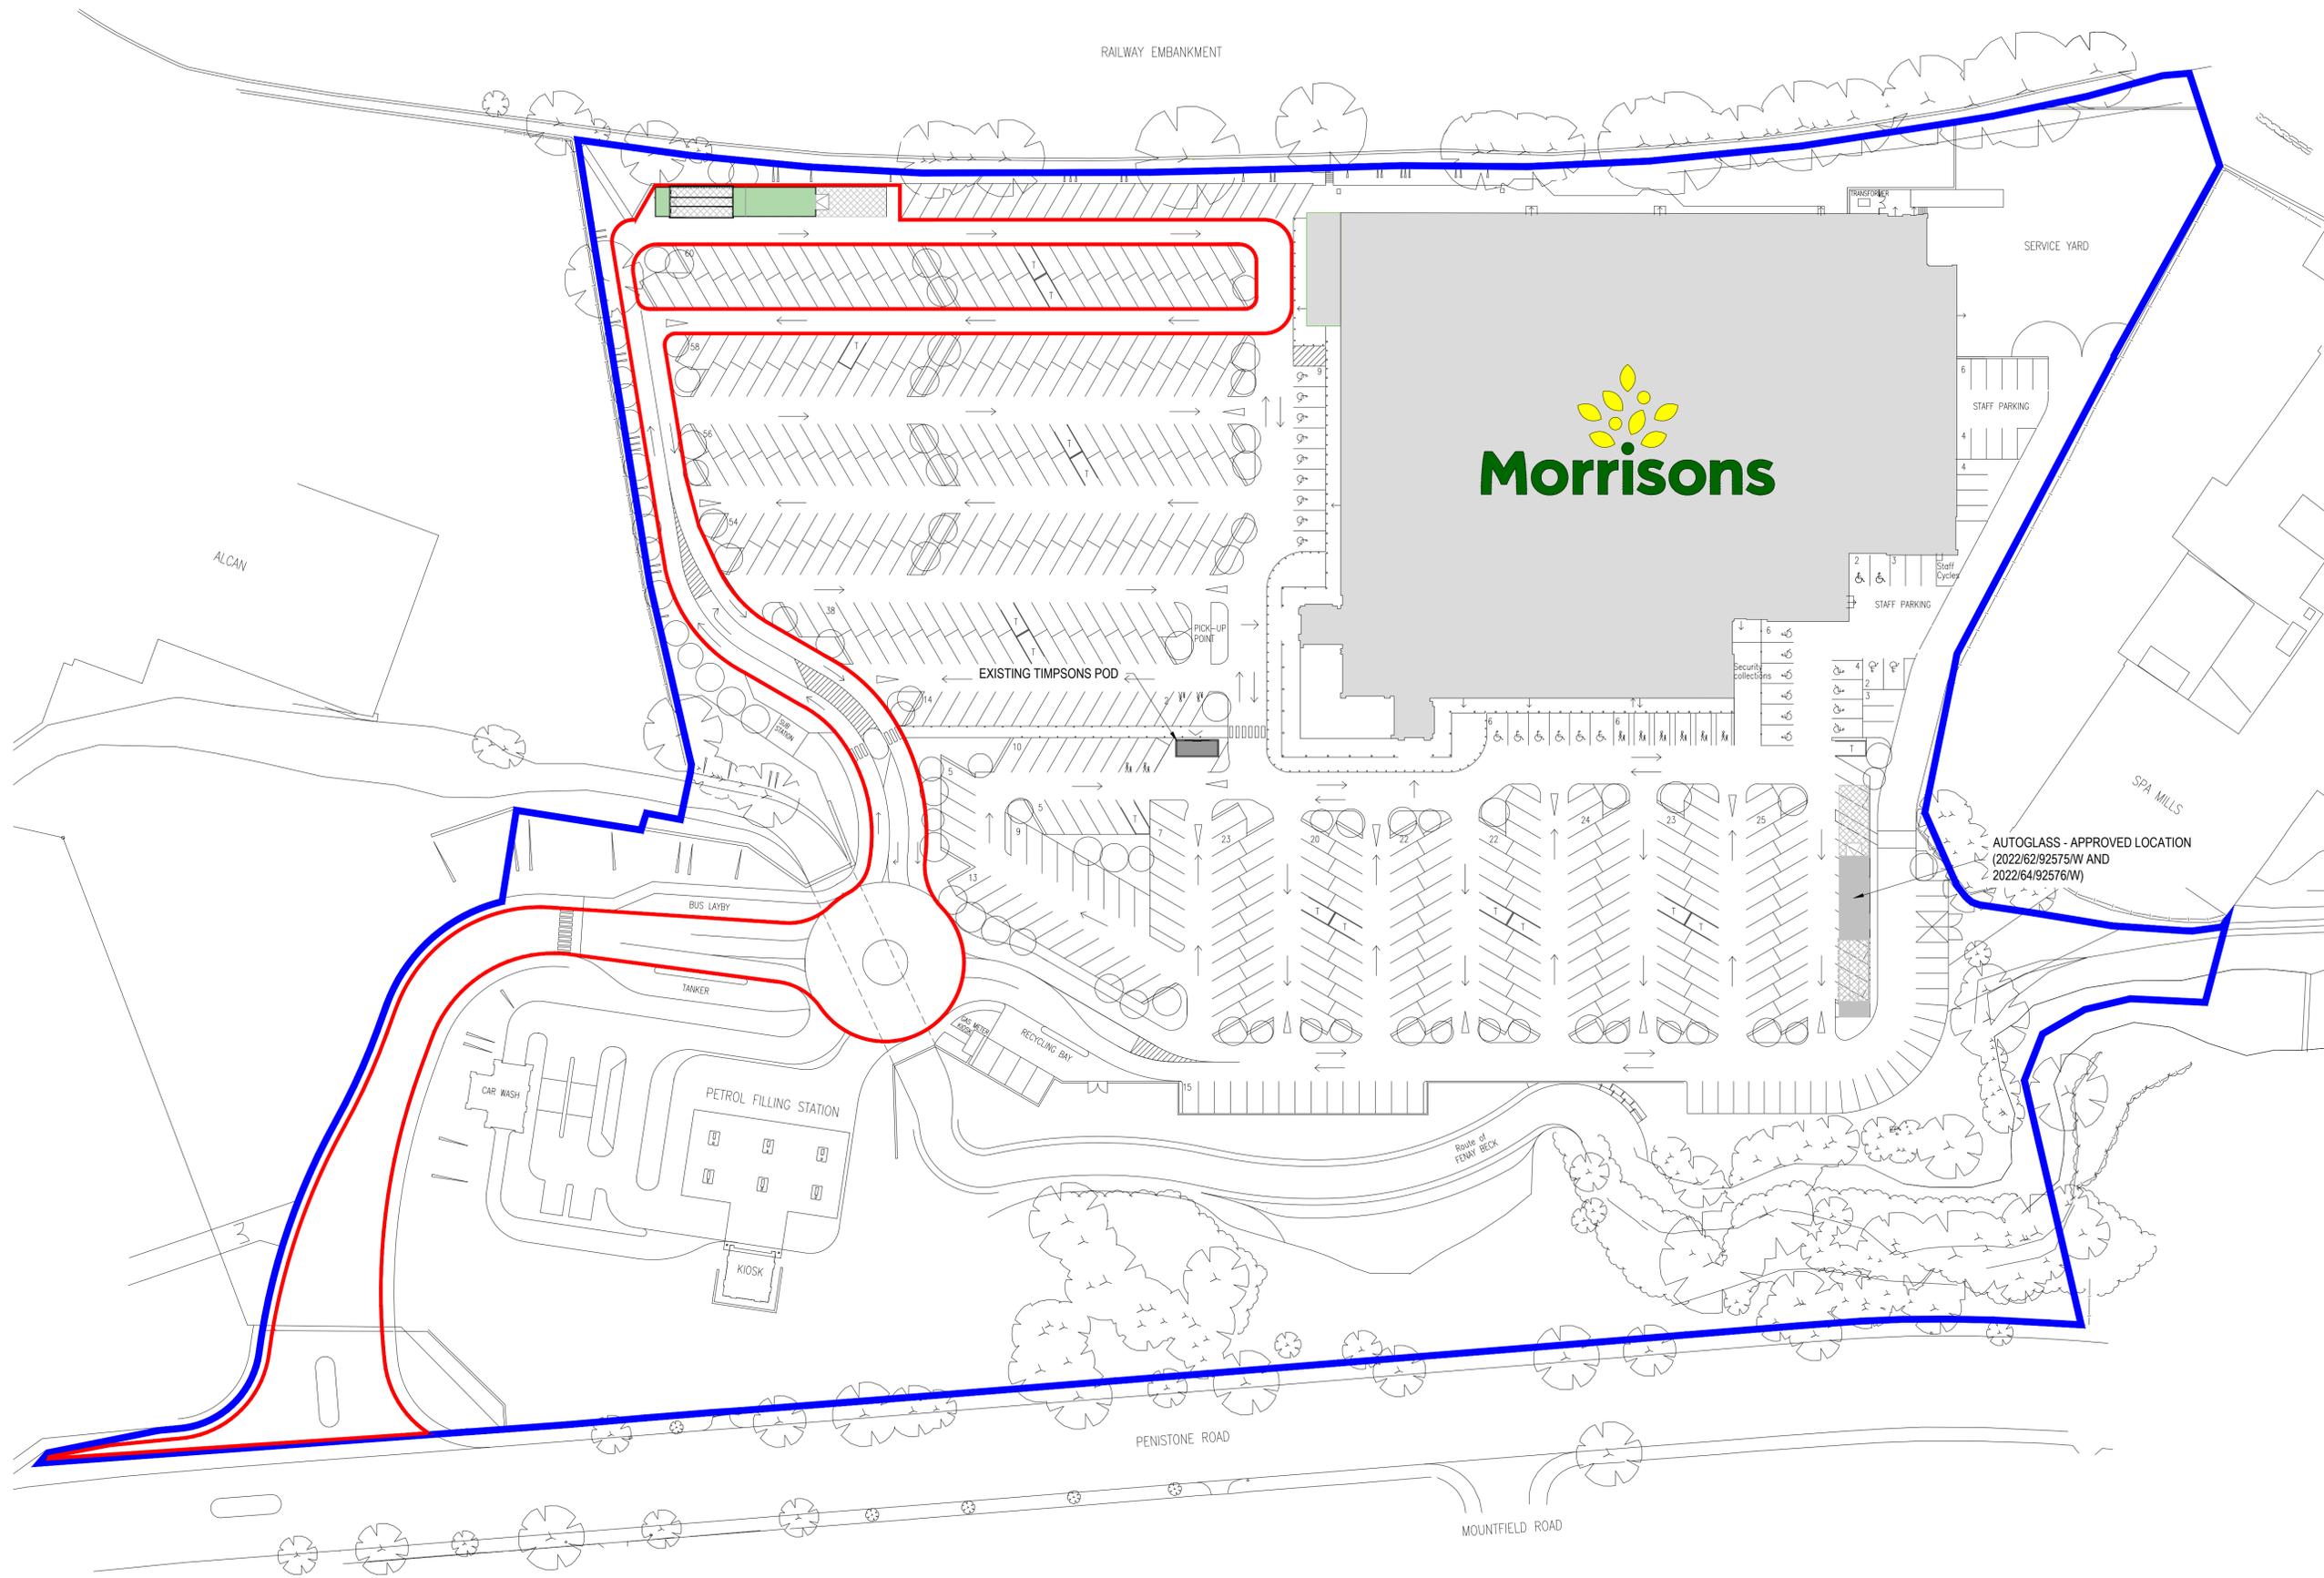

No.	Date	Description	Drawn/Checked by
1		CLIENT	



PROJECT
PENNY LANE
HUDDERSFIELD (79)

TITLE
PROPOSED SITE PLAN

DRAWING STATUS
PLANNING

DRAWN PC CHECKED SW

SCALE 1:500 @ A1

DATE MAY 2023

Whittam Cox ARCHITECTS
Chesterfield / 01246 260261
London / 020 3388 0019
Leeds / 0113 468 2450
whittamcox.com

JOB NO.	DRAWING NO.	REV
170285	079_PL_02	-

